


REVISIONS

Preliminary

ISSUE DATE
 12/27/2023

"Towns"


A-1

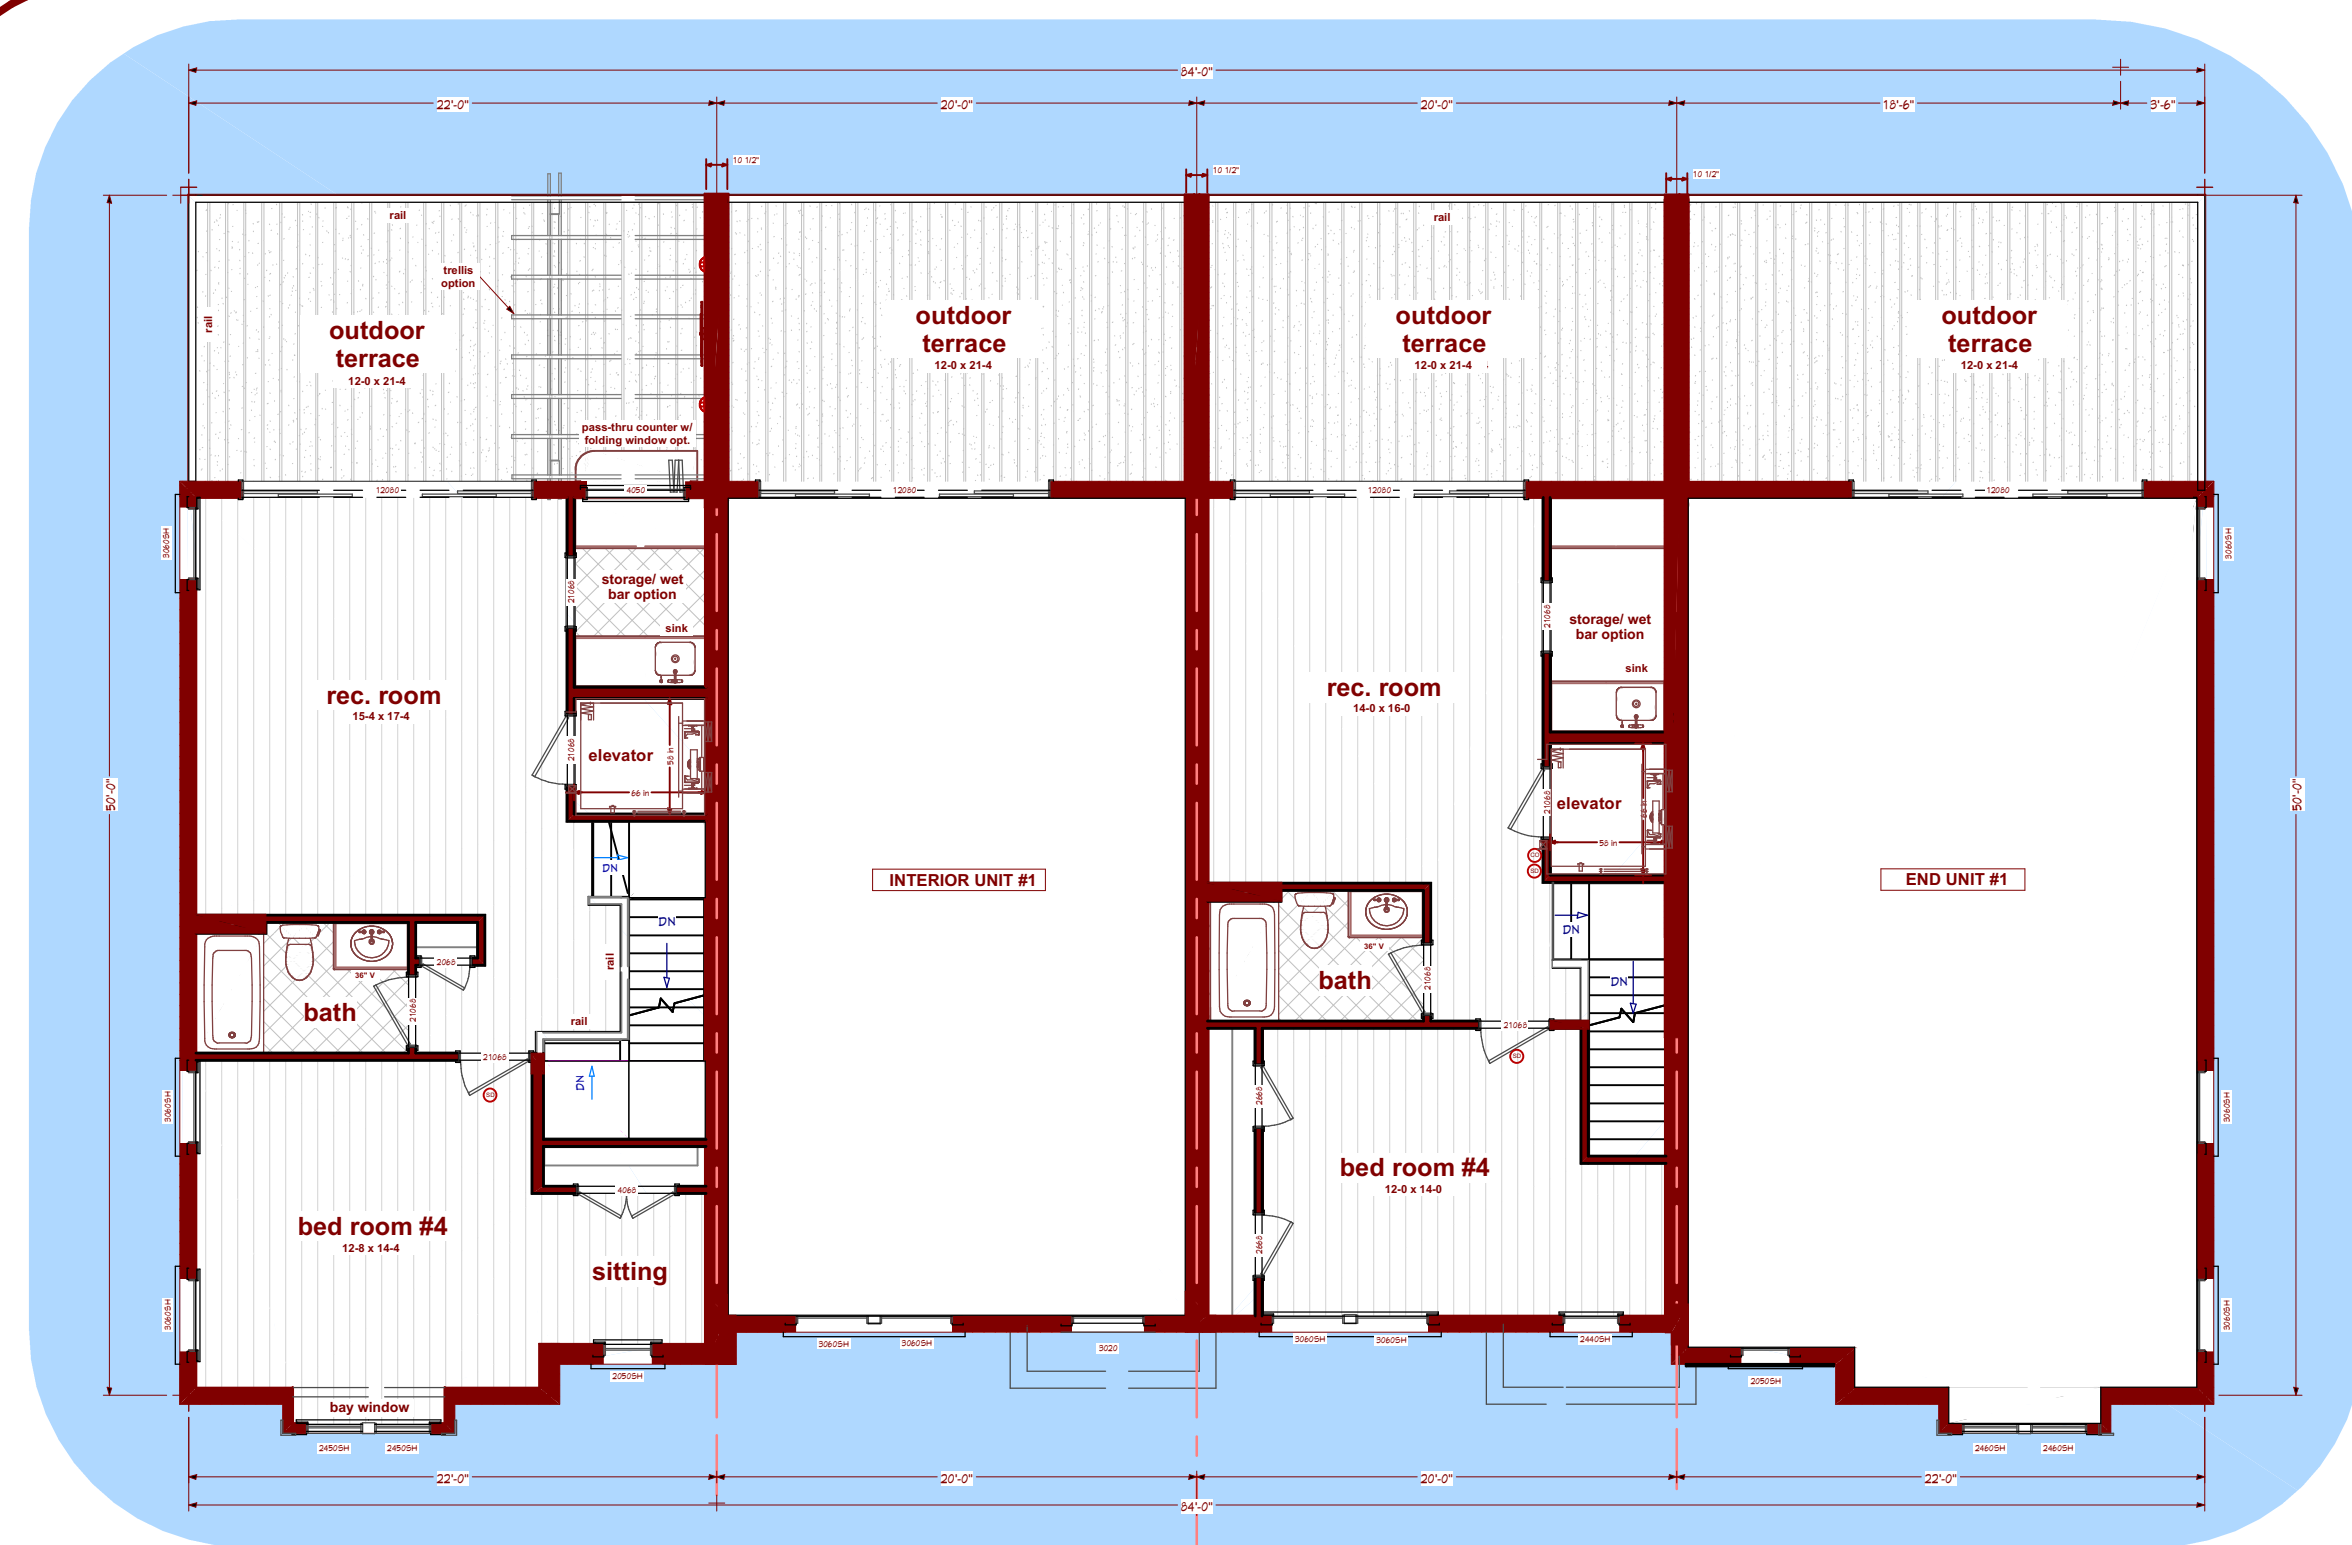

FORTH FLOOR PLAN STUDY
 SCALE: 1/8" = 1'-0"




PERSPECTIVE STUDY

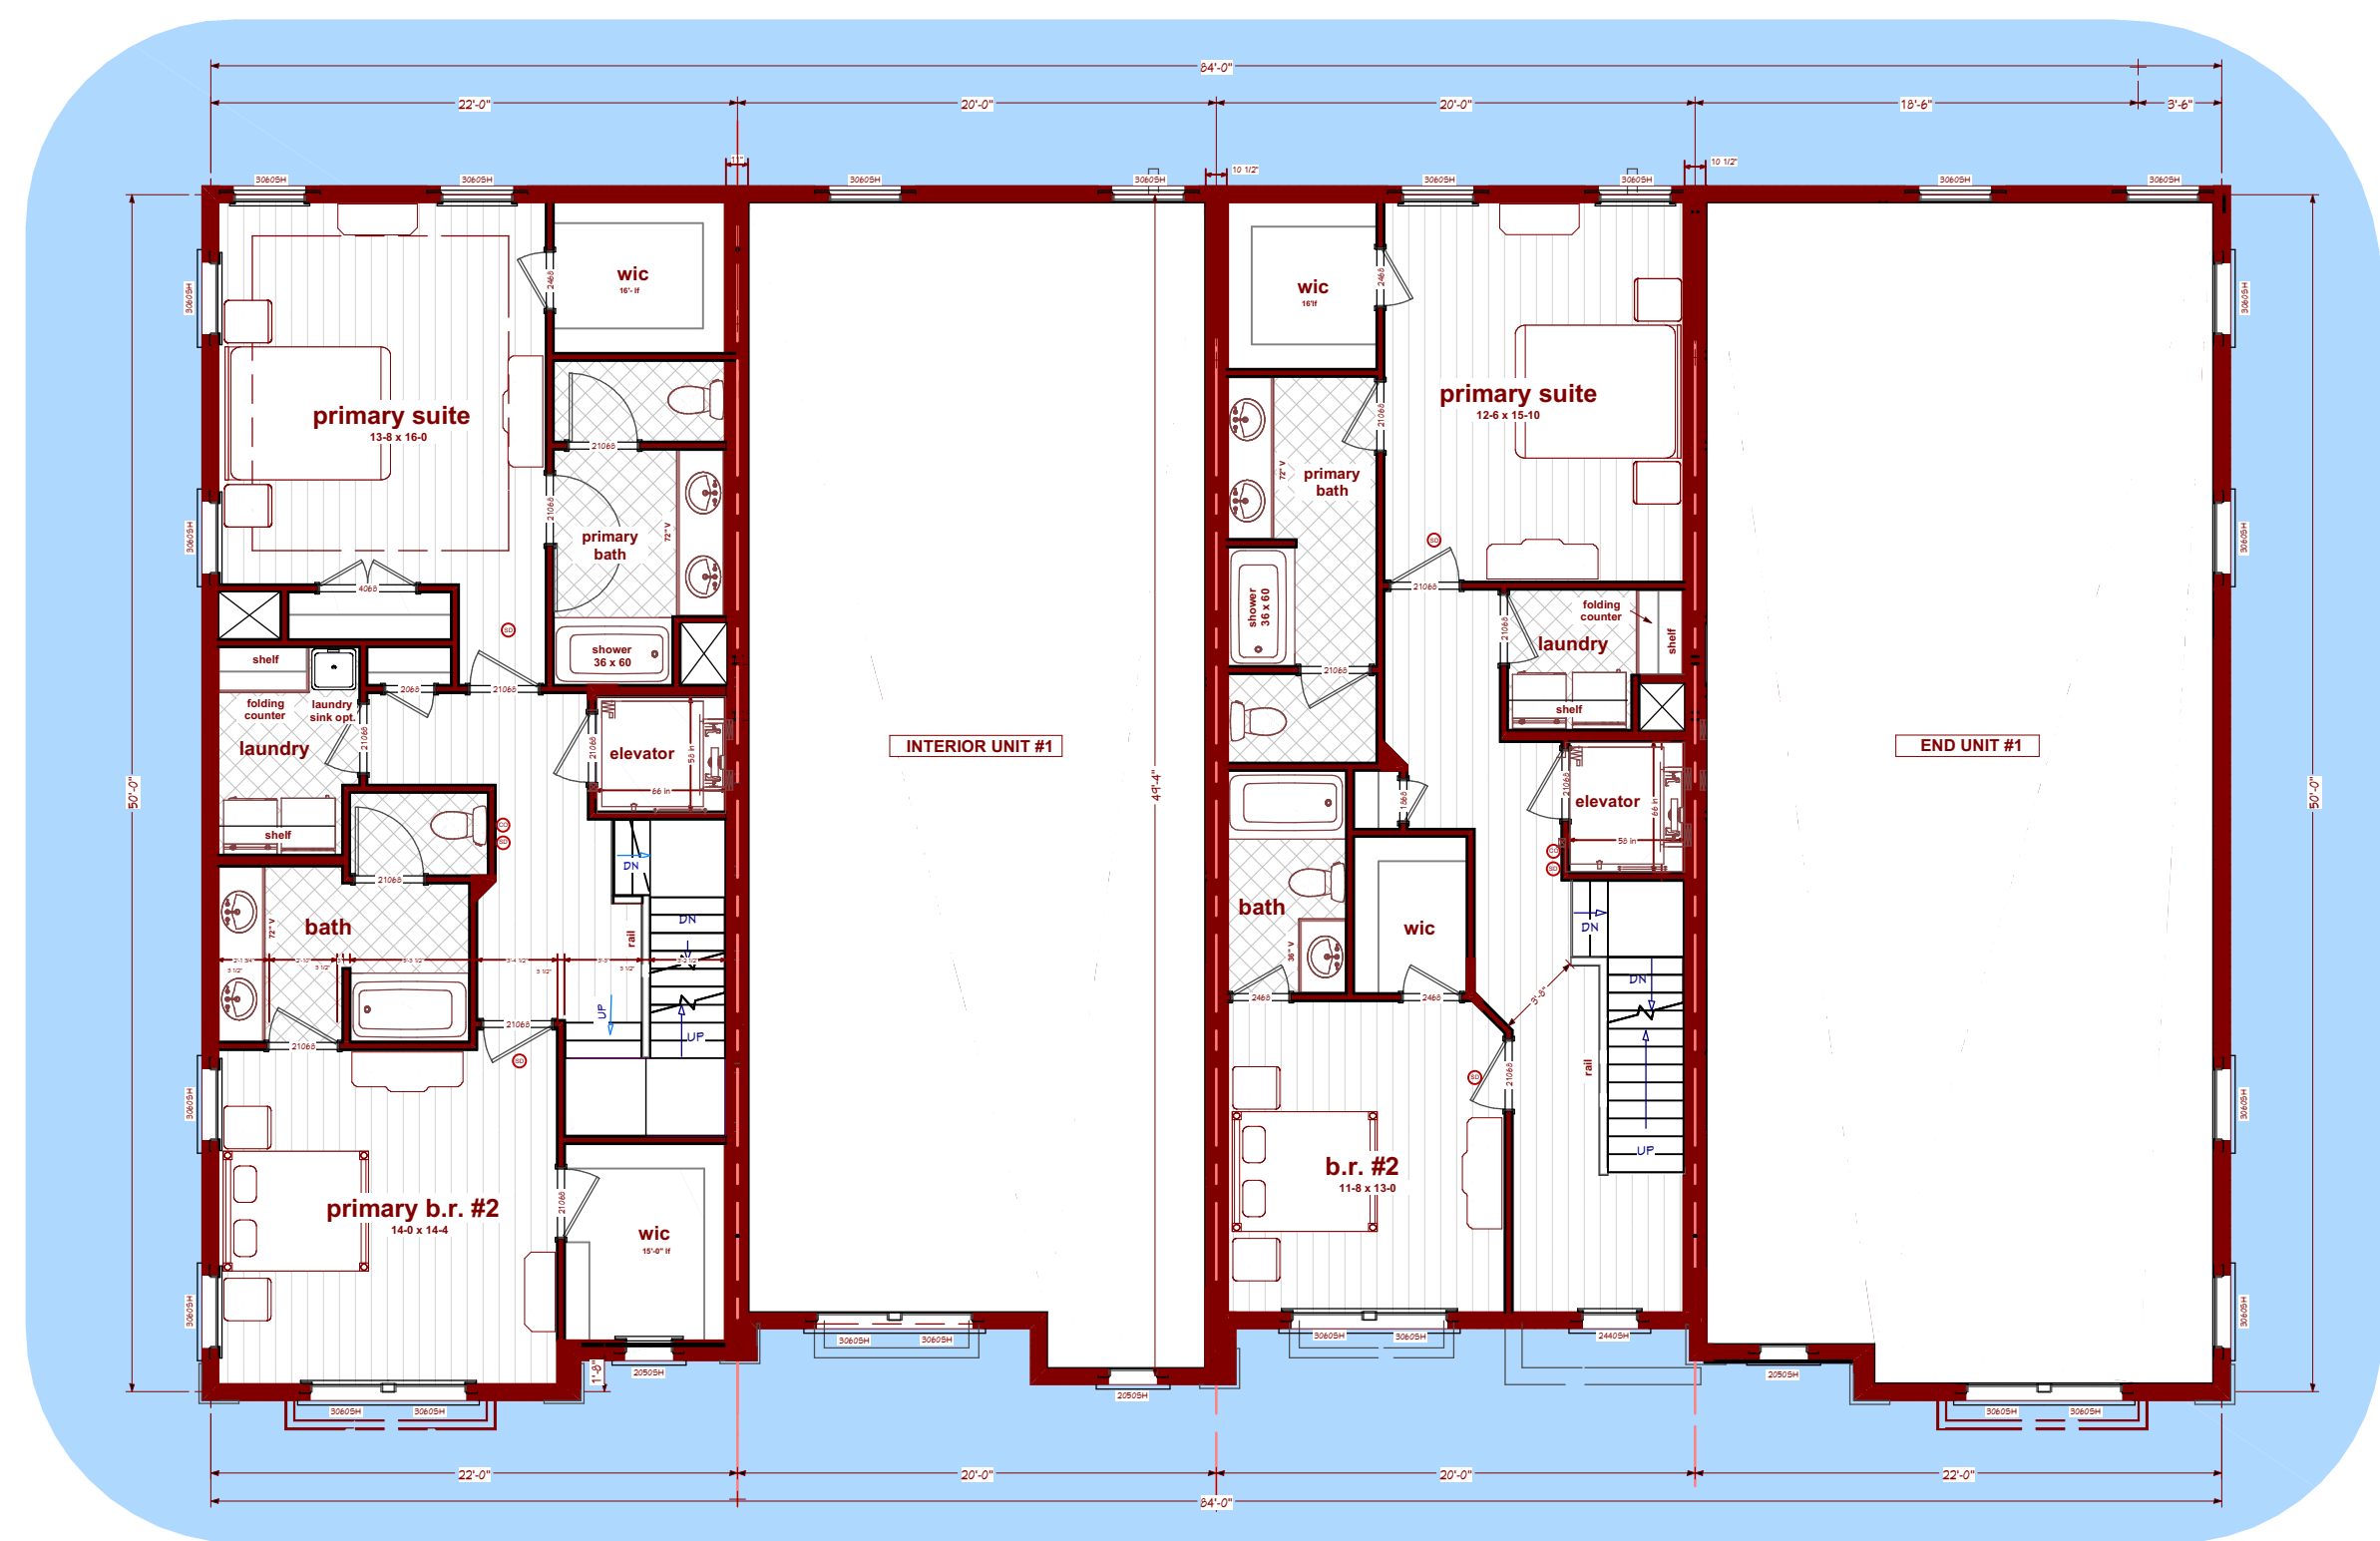


THIRD FLOOR PLAN STUDY
 SCALE: 1/8" = 1'-0"



FRONT ELEVATION STUDY

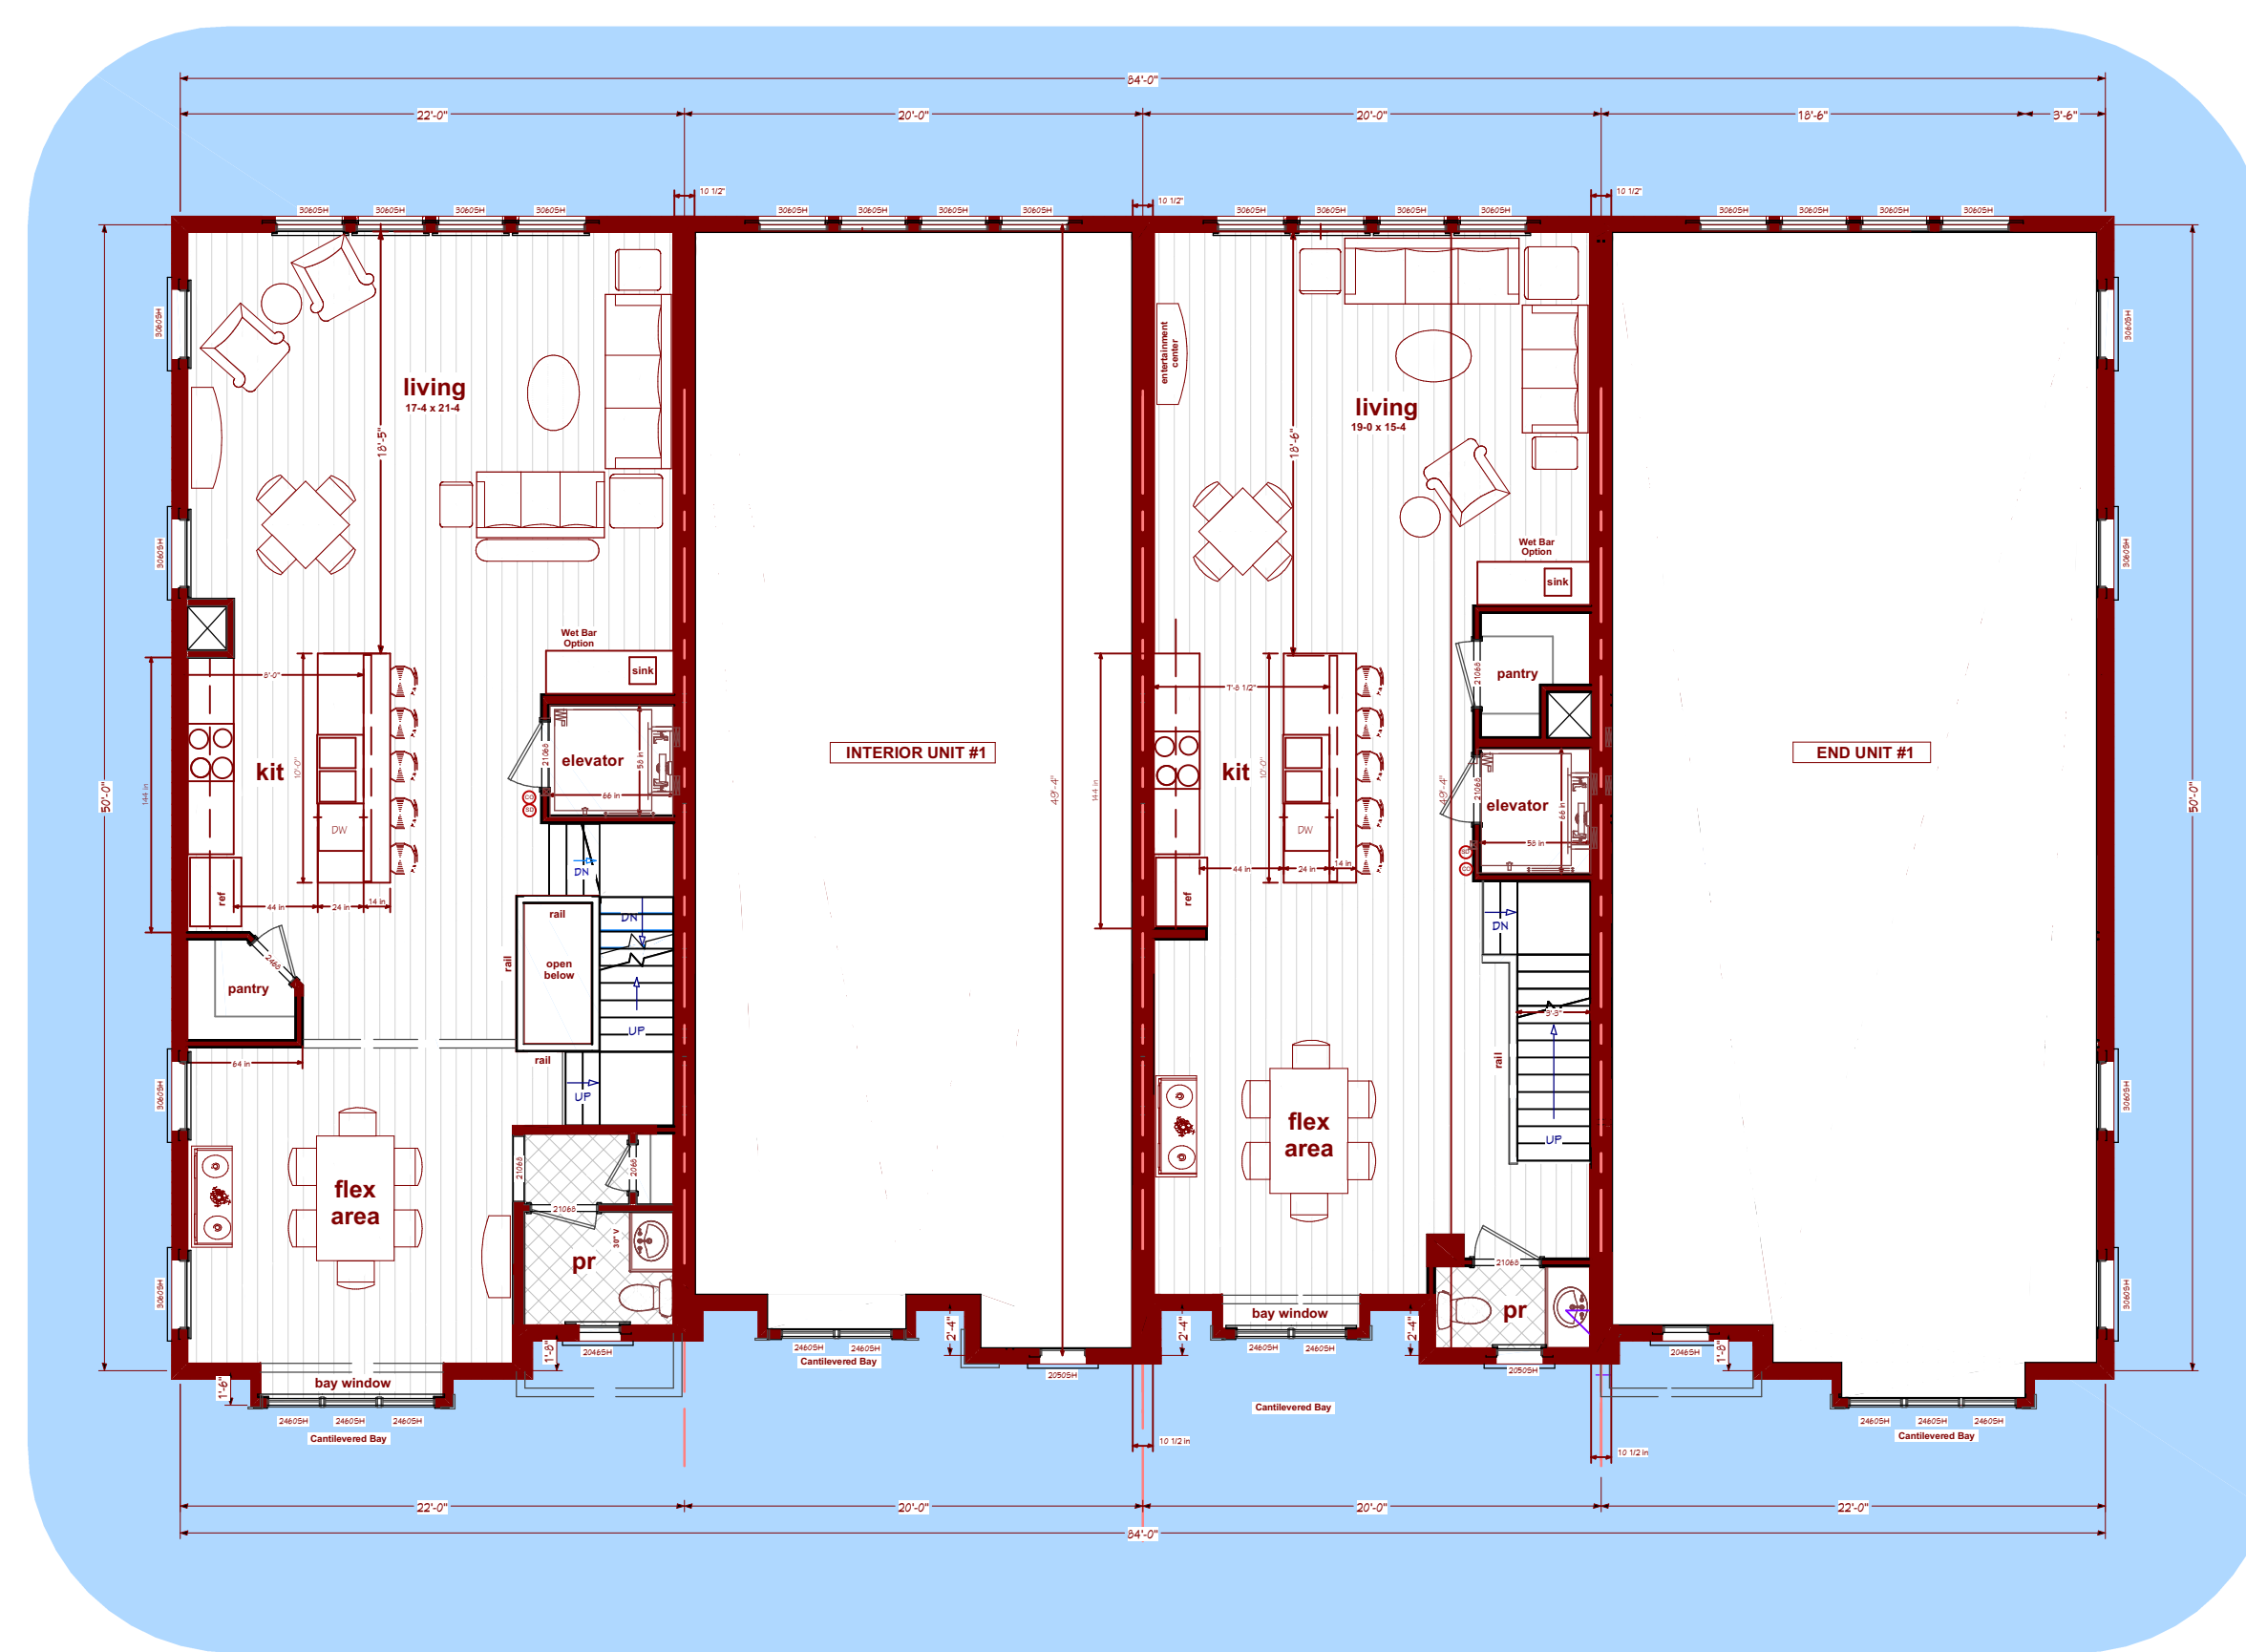

SECOND FLOOR PLAN STUDY
 SCALE: 1/8" = 1'-0"

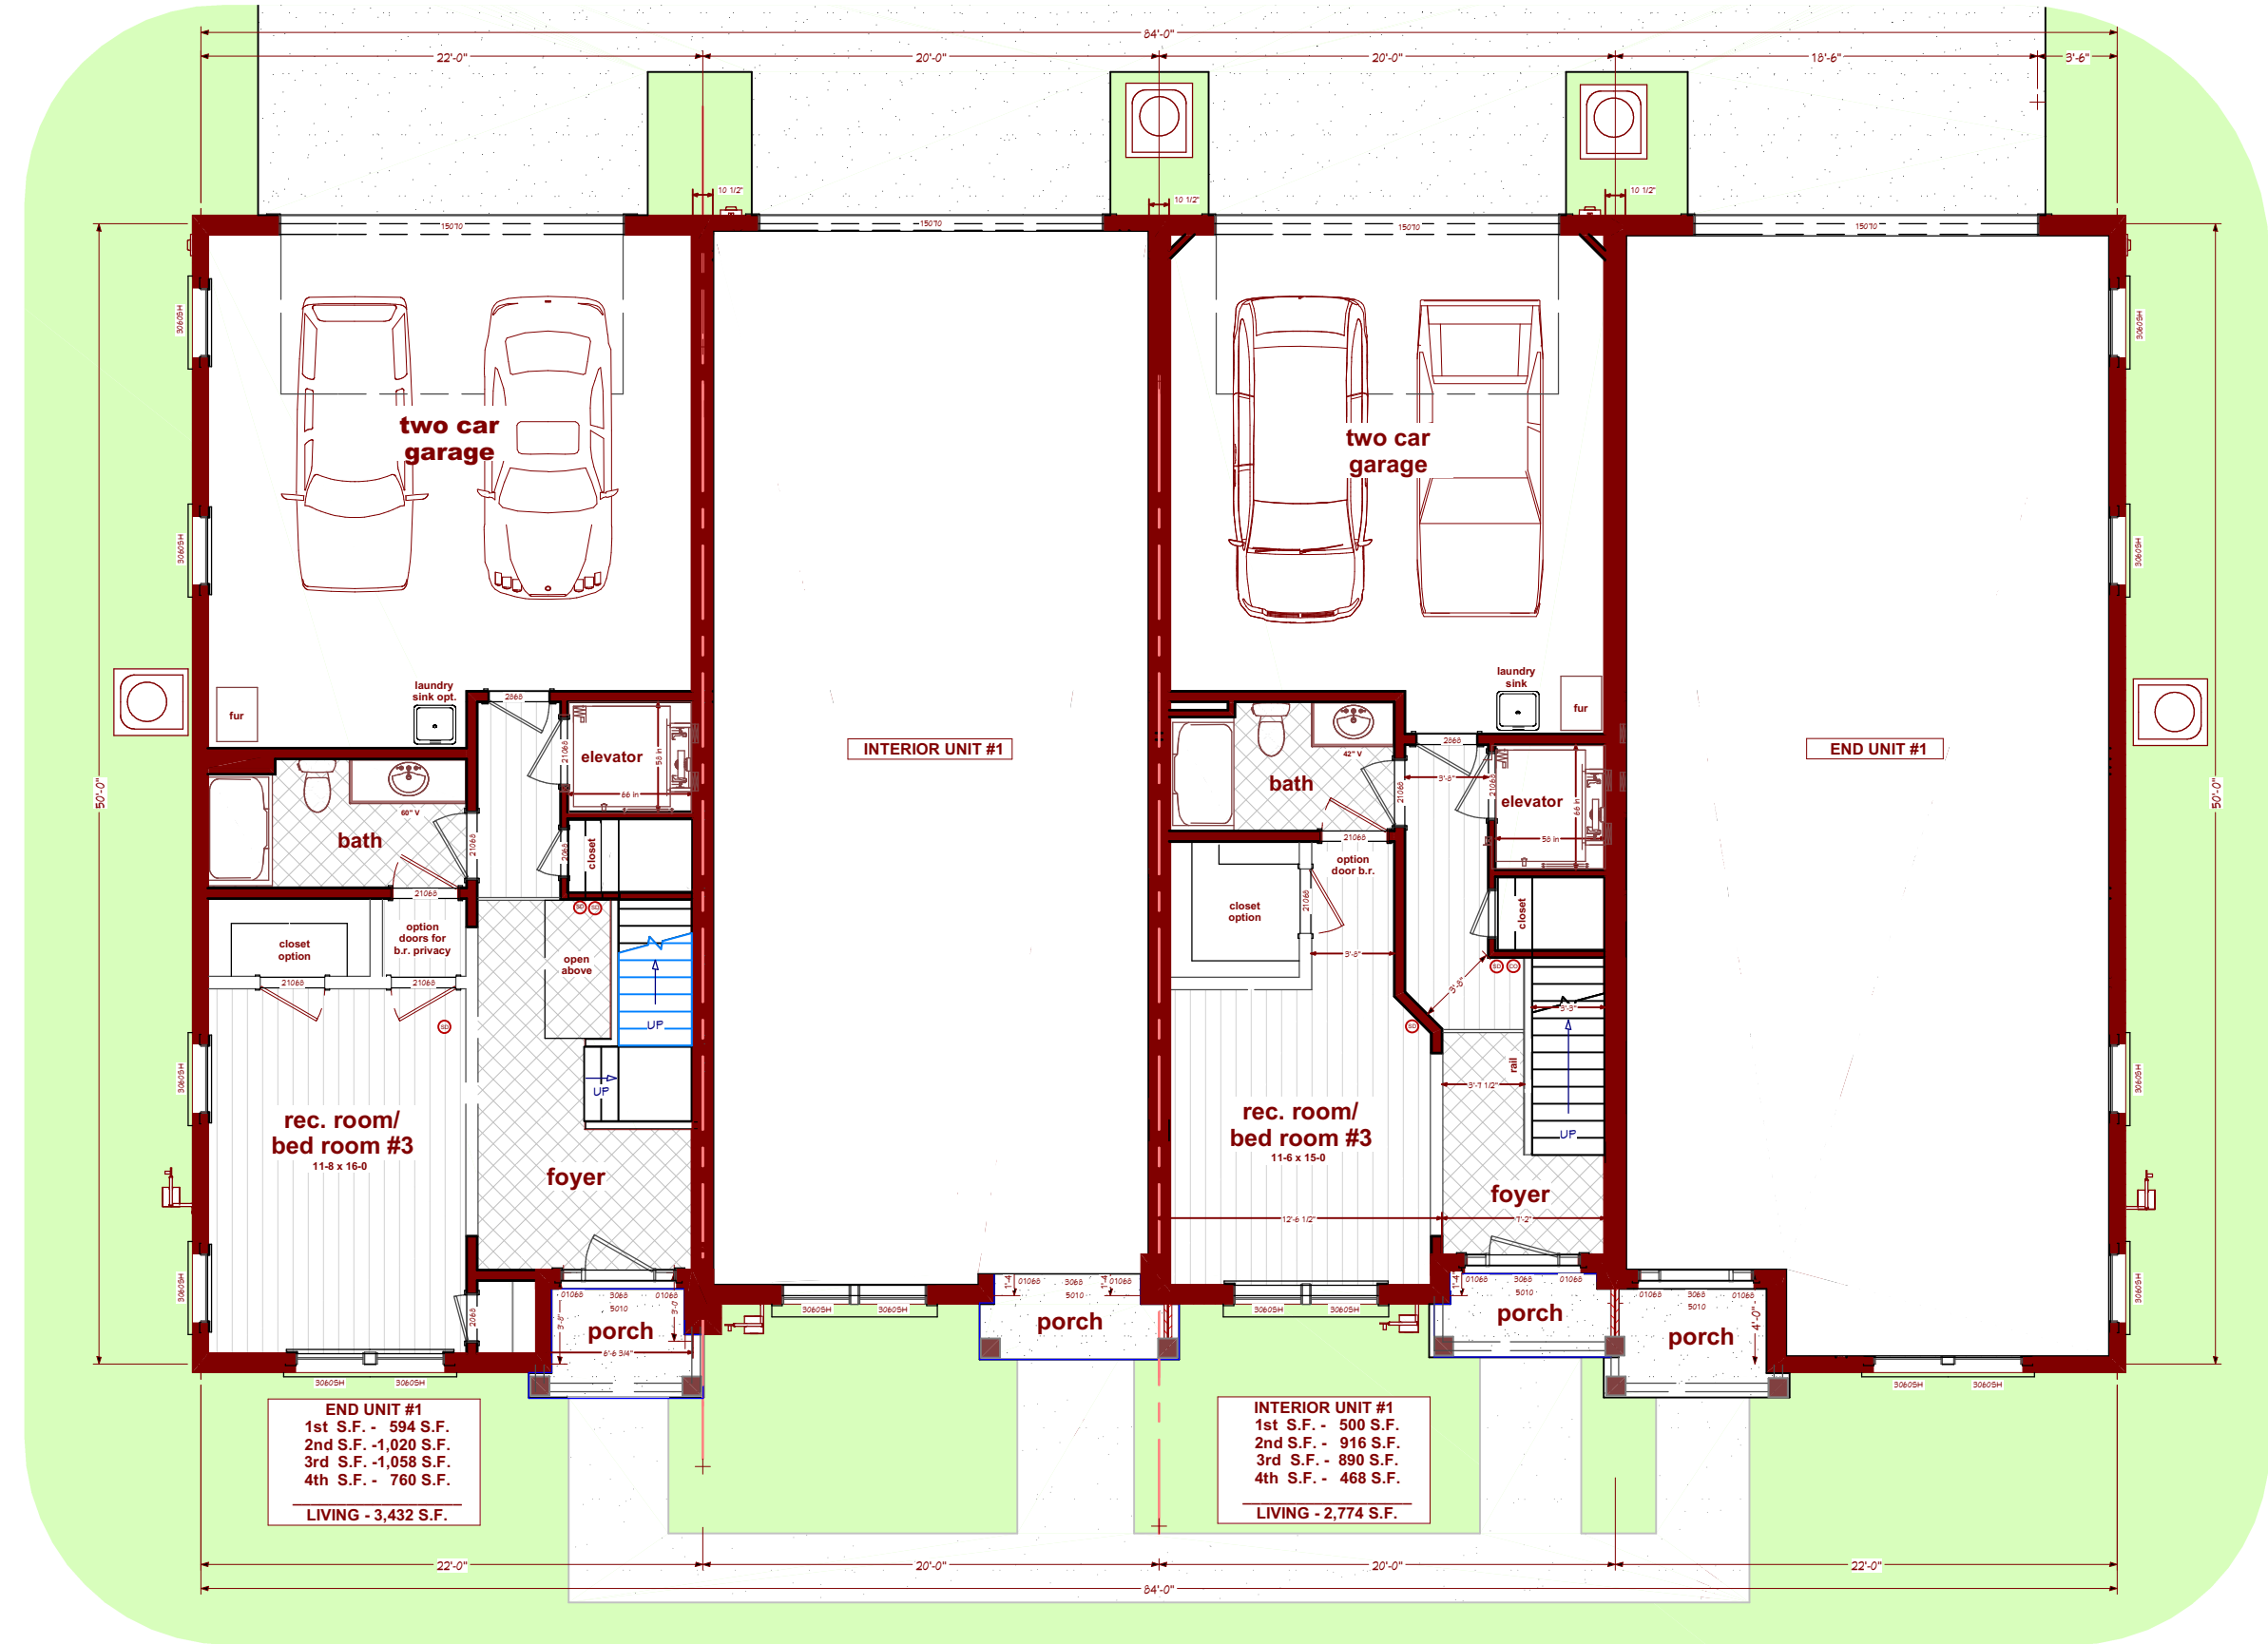

FIRST FLOOR PLAN STUDY
 SCALE: 1/8" = 1'-0"