




BEACON
ARCHITECTURE + DESIGN, P.L.L.C.

Old Field Mews
Fitness Center, Bluffton, SC




BEACON
ARCHITECTURE + DESIGN, P.L.L.C.

Old Field Mews
Fitness Center, Bluffton, SC

REVISIONS:	DATE:
CLIENT REVIEW	12 / 1 / 15
CLIENT REVIEW	12 / 2 / 15
CLIENT REVIEW	12 / 8 / 15
CLIENT REVIEW	12 / 11 / 15
CLIENT REVIEW	12 / 14 / 15
CLIENT REVIEW	12 / 17 / 15

STAMP:
 THIS COMPUTER FILE/DRAWING IS FOR INFORMATIONAL PURPOSES ONLY AND IS NOT INTENDED FOR CONSTRUCTION. DO NOT START CONSTRUCTION WITHOUT A SEALED SET OF CONSTRUCTION DOCUMENTS FROM THE ARCHITECT.

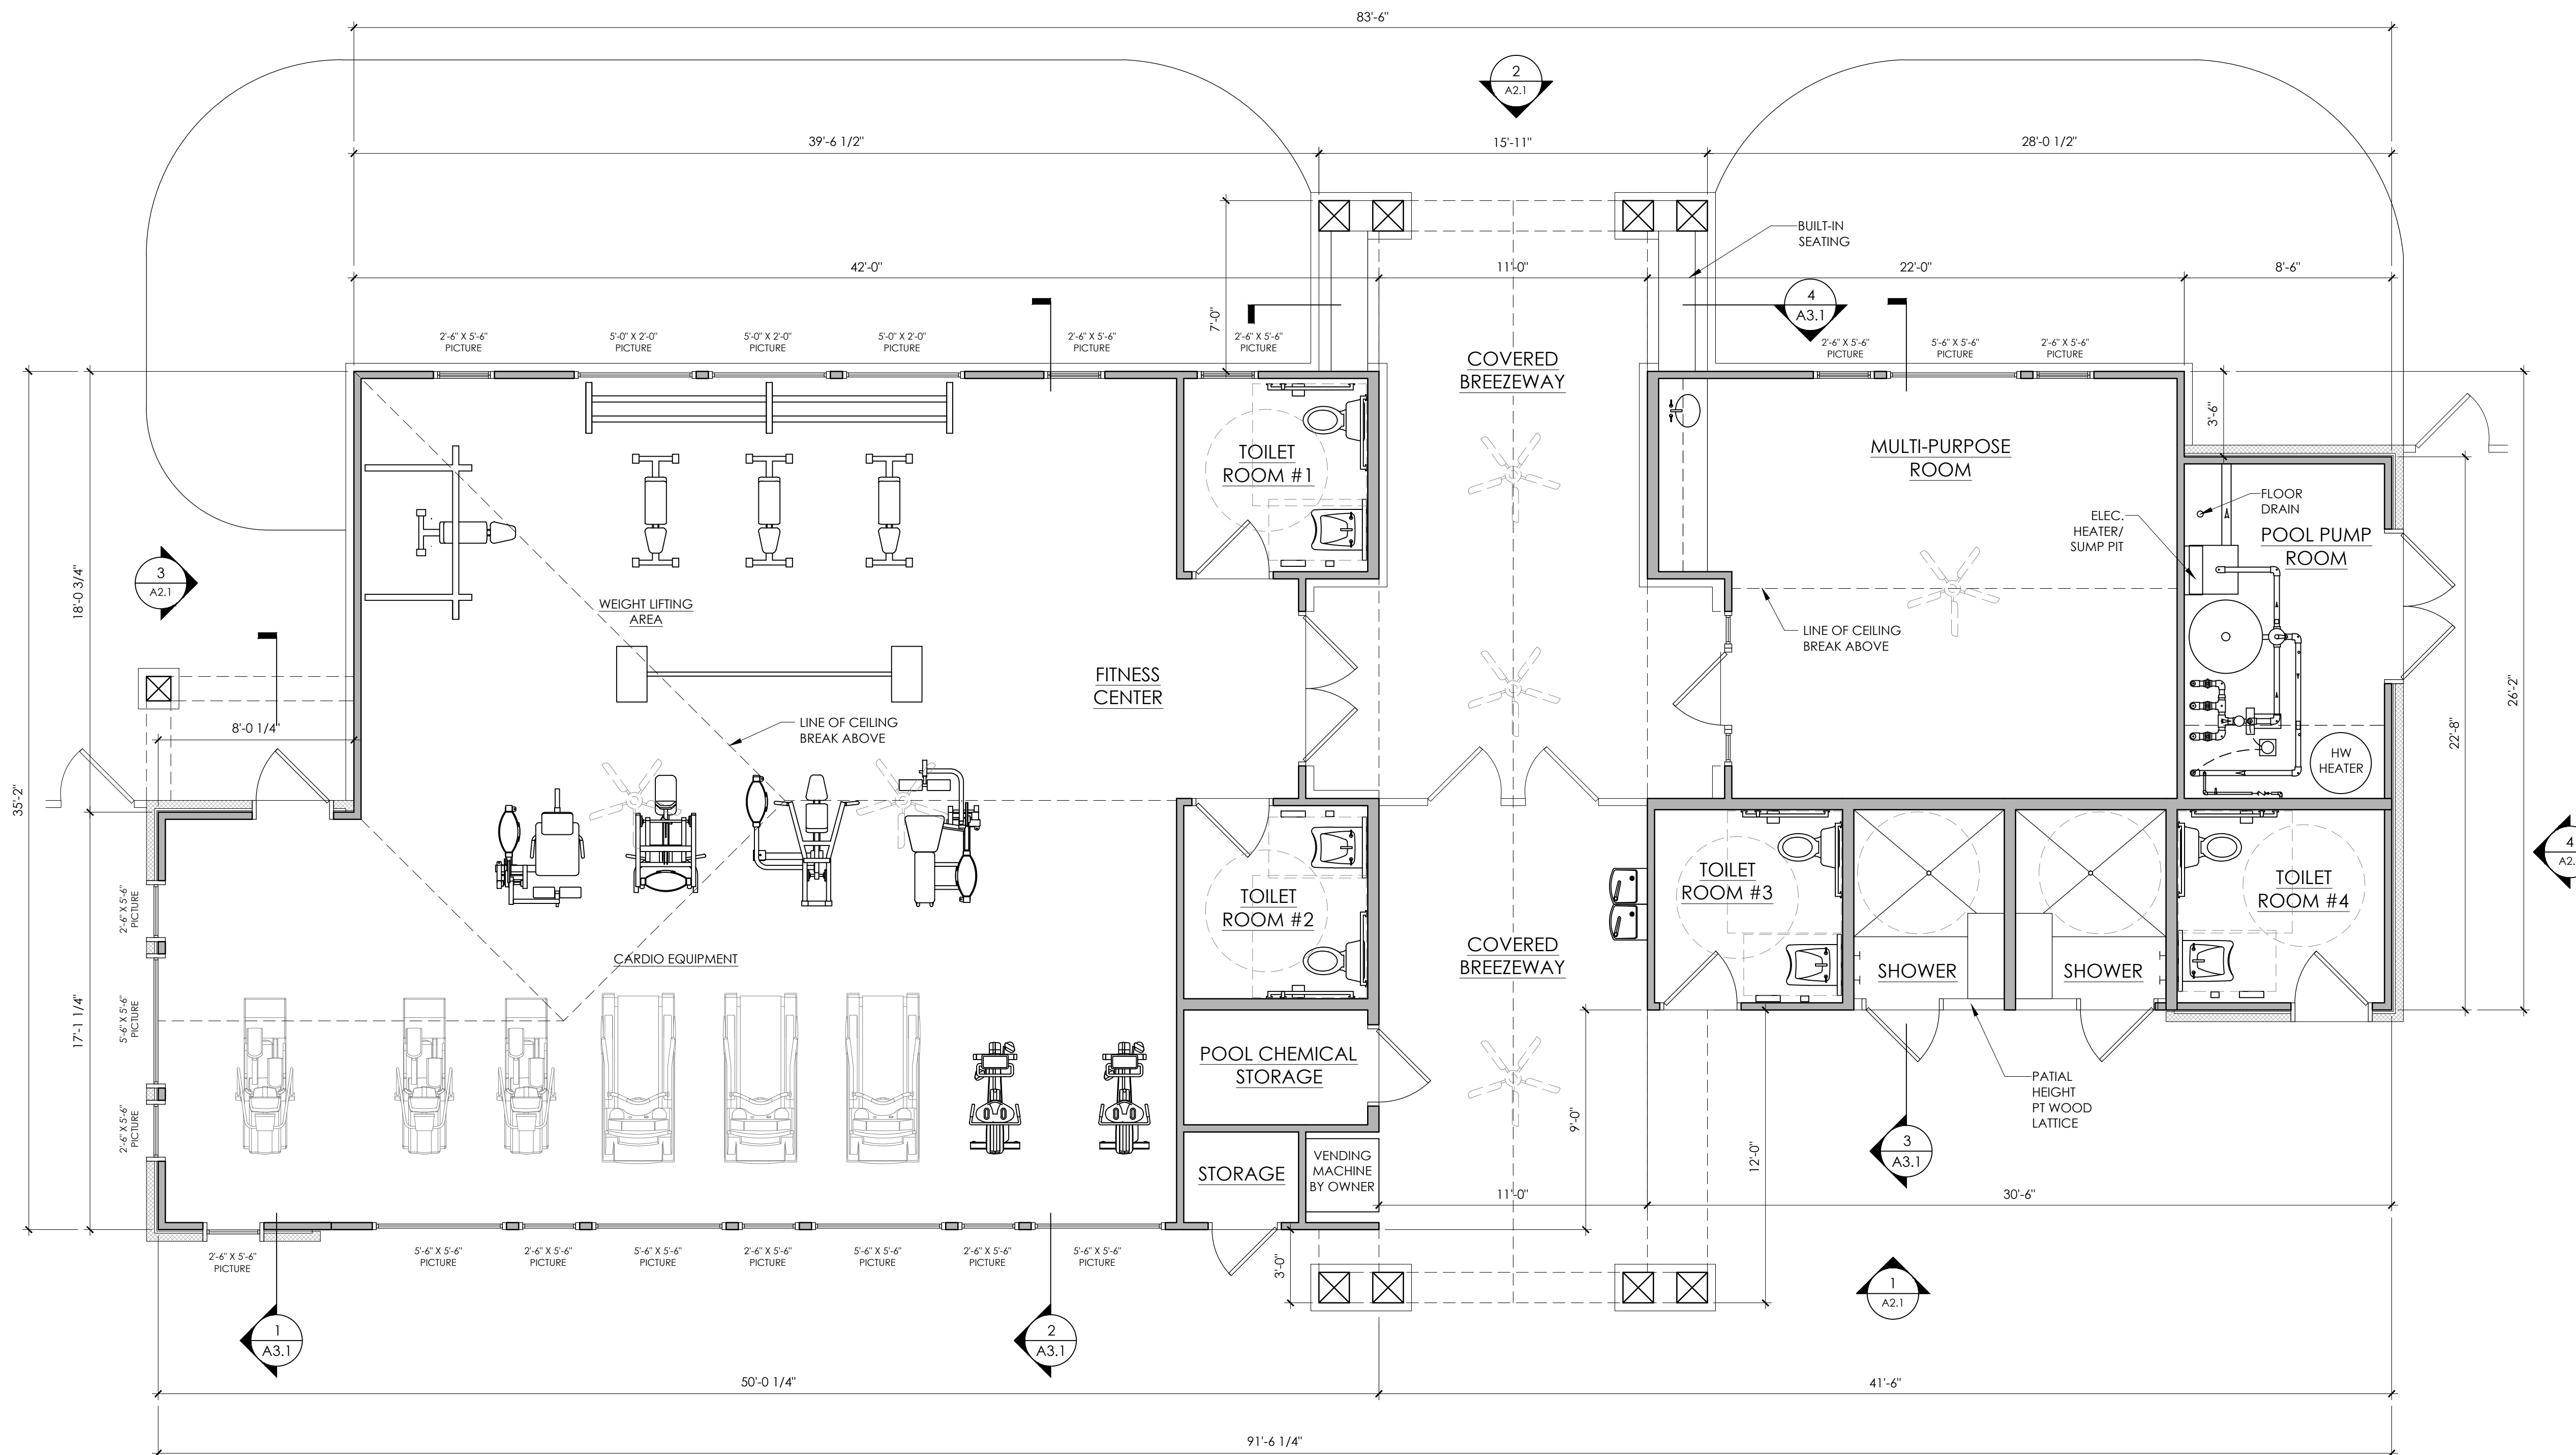

1 FITNESS CENTER FLOOR PLAN: 1,587 SF & AUX. BLDG 742 SF
 SCALE: 1/4" = 1'-0"

STRUCTURAL ENGINEER:
Michael D. O'Steen, PE
REGISTERED PROFESSIONAL ENGINEER - STRUCTURAL ENGINEER
 LICENSE NO. 35287 NORTH CAROLINA, SOUTH CAROLINA, VIRGINIA
 1202 Clam Shell Drive
 Kill Devil Hills, NC 27948
 Office: 252-715-0890 Mobile: 252-423-2300

PLUMBING, MECHANICAL, ELECTRICAL ENGINEER:
ATLANTEC ENGINEERS
 3221 BLUE RIDGE ROAD, SUITE 113
 RALEIGH, NC 27612
 PHONE: (919) 571-1111, FAX: (919) 571-1114

PROJECT NAME:
OLDFIELD MEWS
 PHASE 2
 160 OLD TOWNE RD.
 BLUFFTON, SC

REVISIONS:	DATE:
CLIENT REVIEW	12 / 1 / 15
CLIENT REVIEW	12 / 2 / 15
CLIENT REVIEW	12 / 8 / 15
CLIENT REVIEW	12 / 11 / 15
CLIENT REVIEW	12 / 14 / 15
CLIENT REVIEW	12 / 17 / 15

DRAWING NAME:
BUILDING PLANS

PRELIMINARY DRAWINGS
 NOT FOR CONSTRUCTION:

DRAWN BY: _____


DATE: 12 / 17 / 15

SCALE: _____

STAMP:
 THIS COMPUTER FILE/DRAWING IS FOR INFORMATIONAL PURPOSES ONLY AND IS NOT INTENDED FOR CONSTRUCTION. DO NOT START CONSTRUCTION WITHOUT A SEALED SET OF CONSTRUCTION DOCUMENTS FROM THE ARCHITECT.

© 2015-16 BEACON ARCHITECTURE + DESIGN P.L.L.C. - ALL RIGHTS RESERVED

SHEET:
A1.2

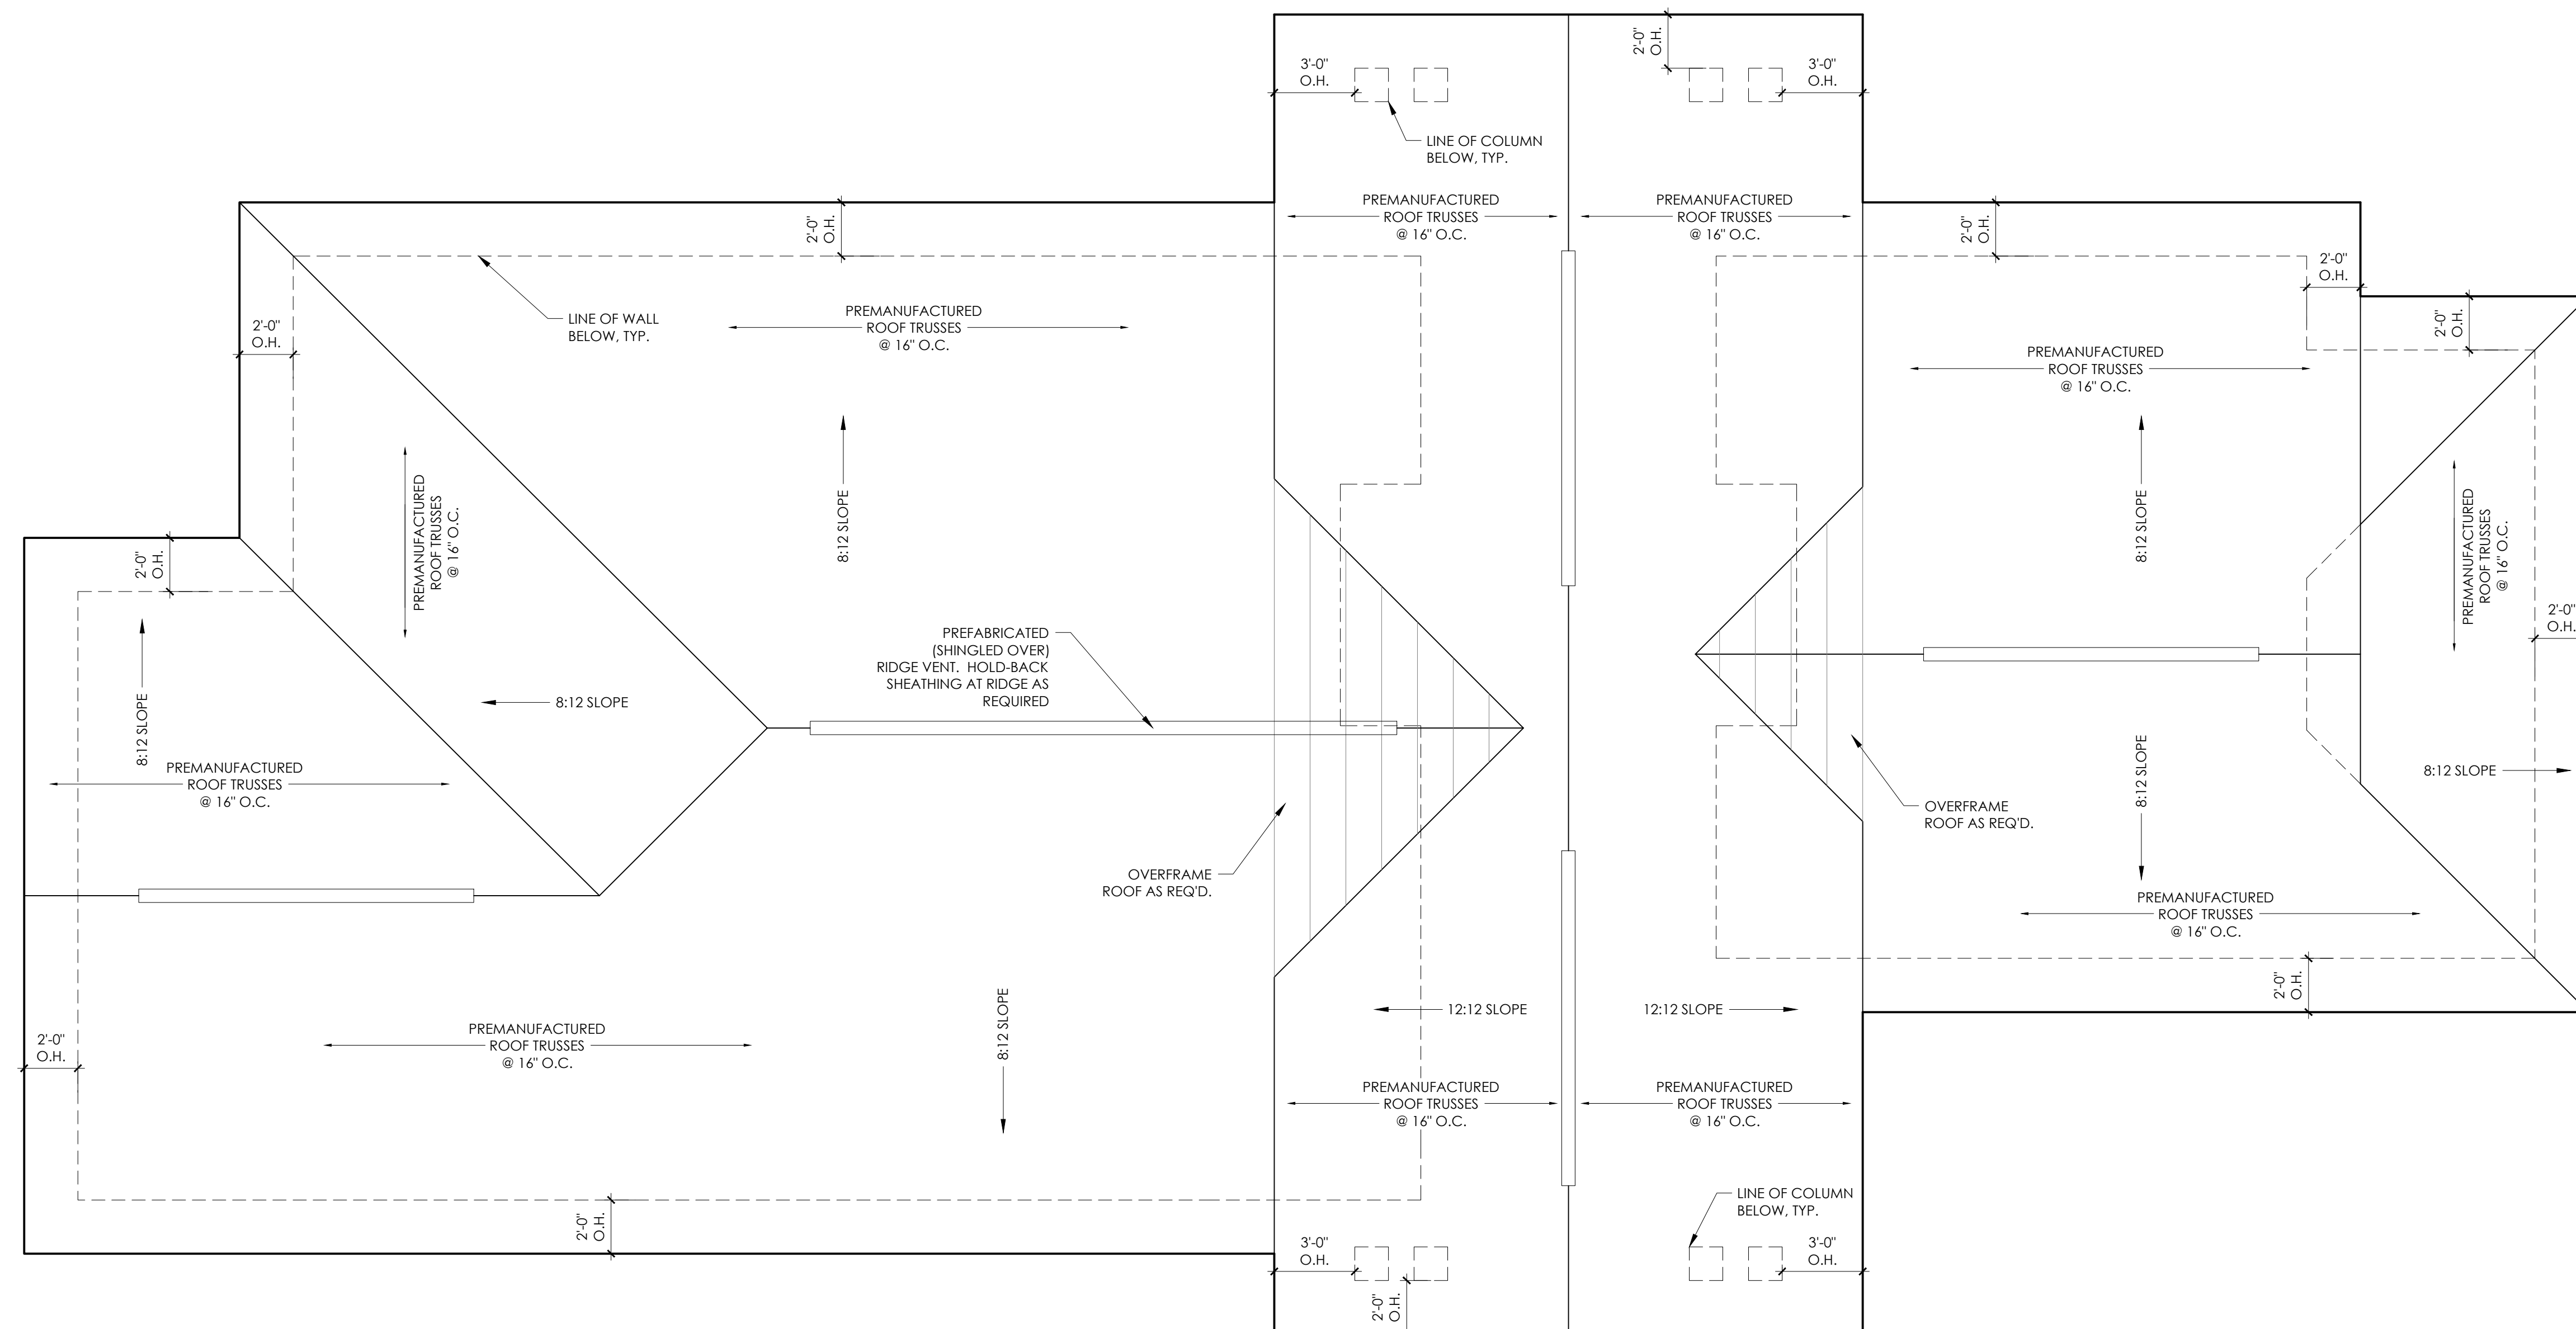

STRUCTURAL ENGINEER:
Michael D. O'Steen, PE
REGISTERED ENGINEER - STATES NORTH CAROLINA, SOUTH CAROLINA, VIRGINIA
 1202 Clam Shell Drive
 Kill Devil Hills, NC 27948
 Office: 252-715-0890 Mobile: 252-423-2300

PLUMBING, MECHANICAL, ELECTRICAL ENGINEER:
ATLANTEC ENGINEERS
 3221 BLUE RIDGE ROAD, SUITE 113
 RALEIGH, NC 27612
 PHONE: (919) 571-1111, FAX: (919) 571-1114

PROJECT NAME:
**OLDFIELD
 MEWS**
 PHASE 2
 160 OLD TOWNE RD.
 BLUFFTON, SC

REVISIONS:	DATE:
CLIENT REVIEW	12 / 1 / 15
CLIENT REVIEW	12 / 2 / 15
CLIENT REVIEW	12 / 8 / 15
CLIENT REVIEW	12 / 11 / 15
CLIENT REVIEW	12 / 14 / 15
CLIENT REVIEW	12 / 17 / 15

DRAWING NAME:
**EXTERIOR
 ELEVATIONS**

PRELIMINARY DRAWINGS
 NOT FOR CONSTRUCTION:

DRAWN BY: _____

DATE: 12 / 17 / 15

SCALE: _____

STAMP:
 THIS COMPUTER FILE/DRAWING
 IS FOR INFORMATIONAL
 PURPOSES ONLY AND IS NOT
 INTENDED FOR CONSTRUCTION.
 DO NOT START CONSTRUCTION
 WITHOUT A SEALED SET OF
 CONSTRUCTION DOCUMENTS
 FROM THE ARCHITECT.

© 2015-16 BEACON ARCHITECTURE + DESIGN
 P.L.L.C. - ALL RIGHTS RESERVED


SHEET:
A2.1



1 EXTERIOR ELEVATION
 SCALE: 1/4" = 1'-0"



2 EXTERIOR ELEVATION
 SCALE: 1/4" = 1'-0"

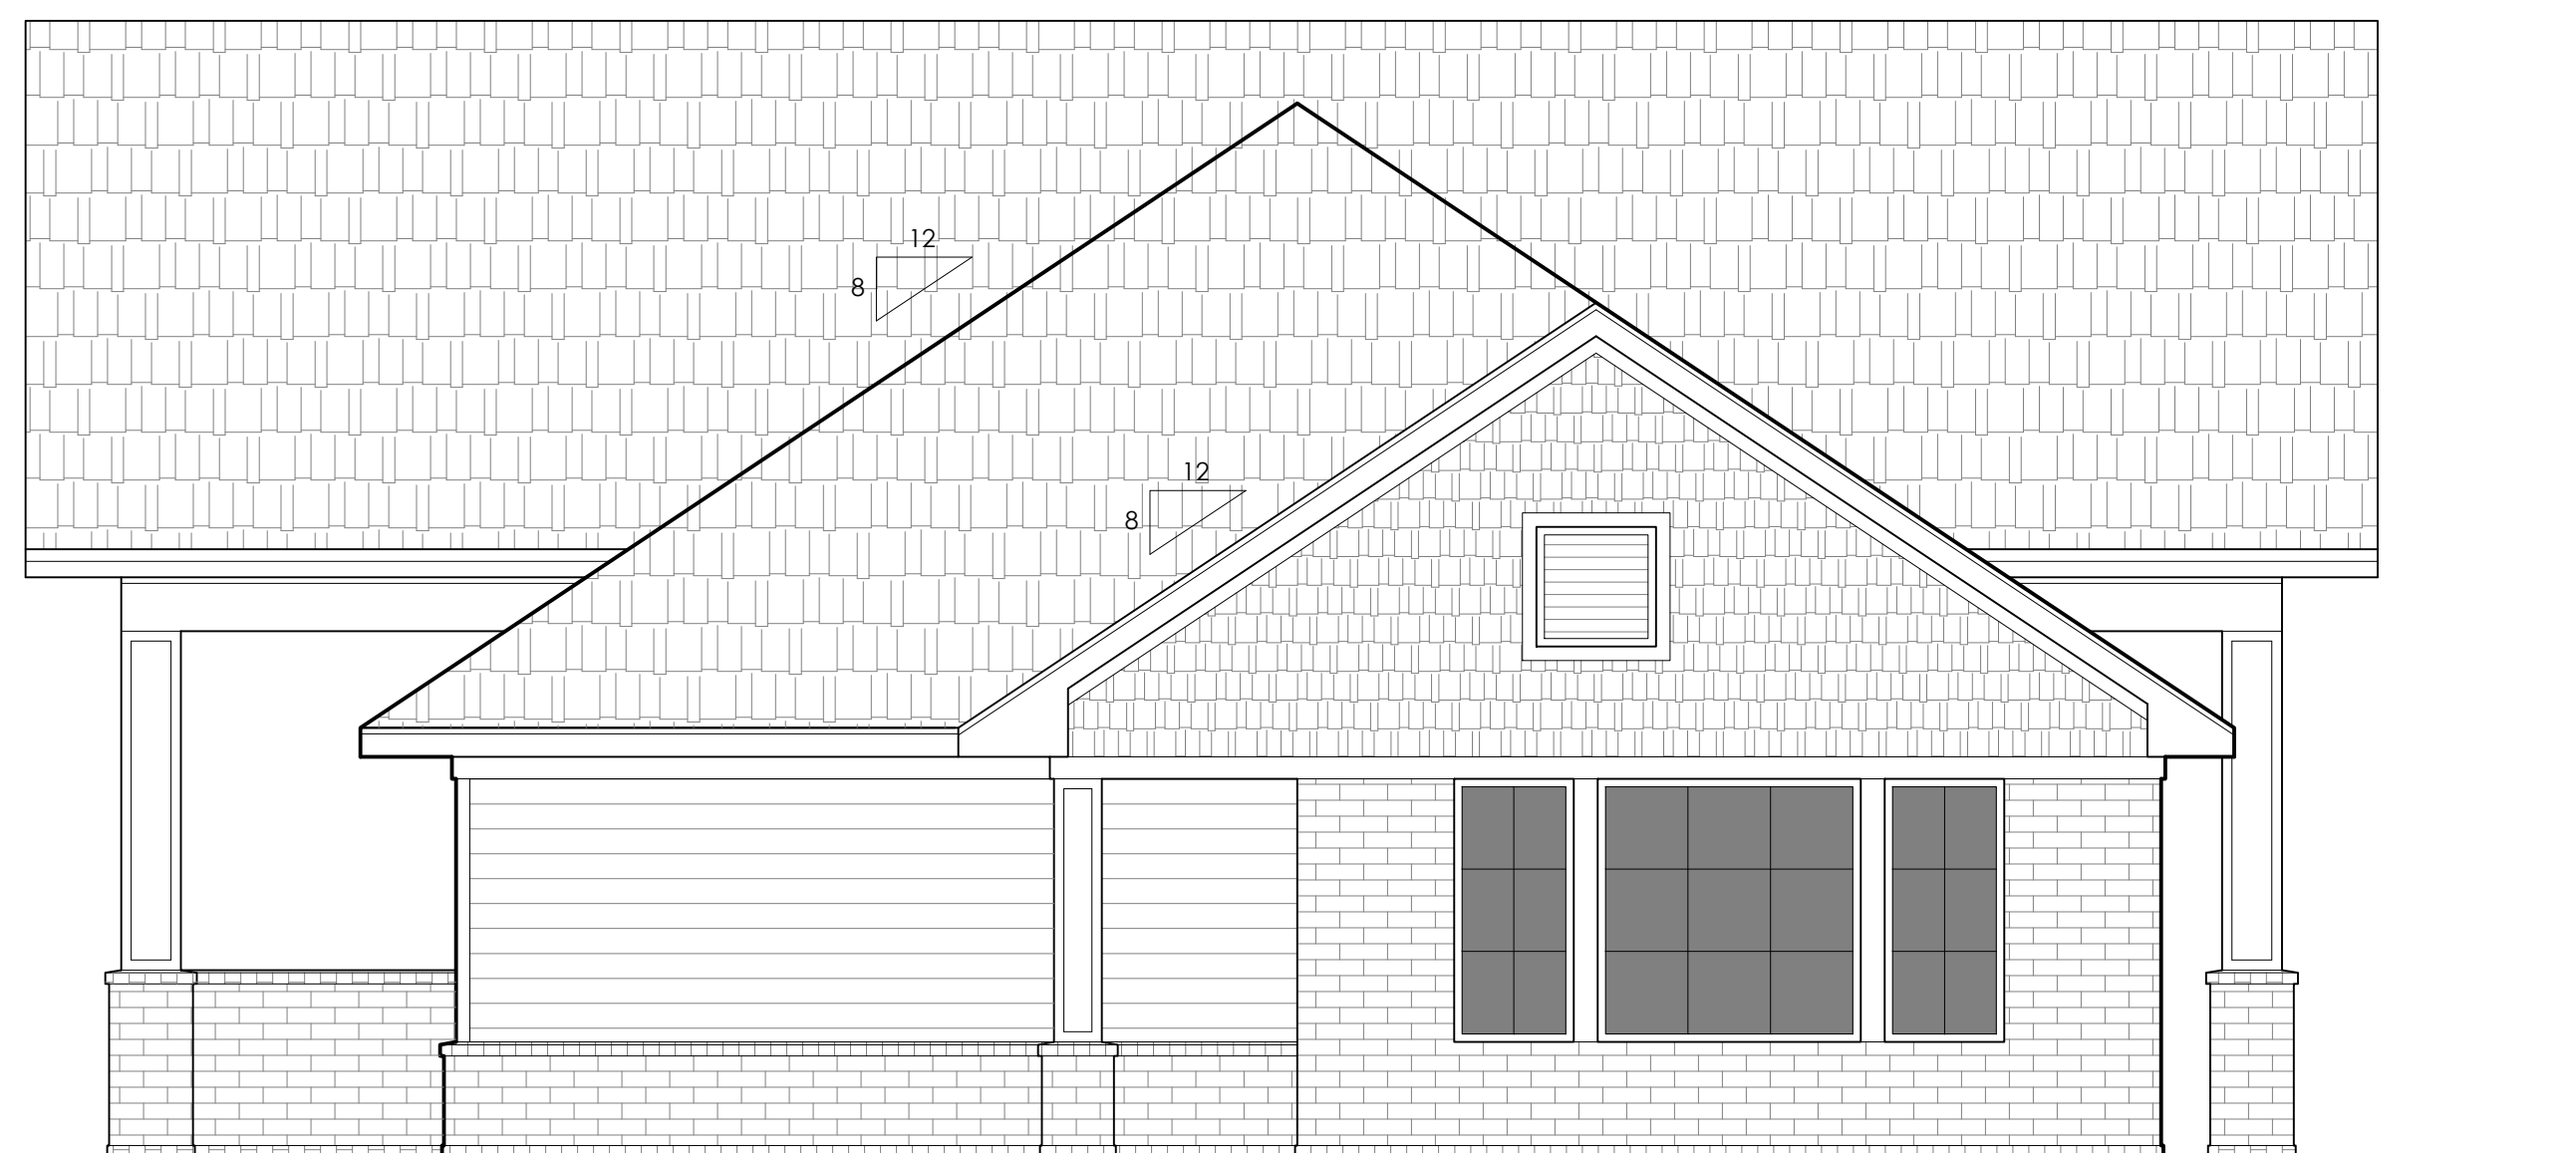

3 EXTERIOR ELEVATION
 SCALE: 1/4" = 1'-0"



4 EXTERIOR ELEVATION
 SCALE: 1/4" = 1'-0"

STRUCTURAL ENGINEER:
Michael D. O'Steen, PE
REGISTERED LICENSED ENGINEER NORTH CAROLINA, SOUTH CAROLINA, VIRGINIA
 1202 Clam Shell Drive
 Kill Devil Hills, NC 27948
 Office: 252-715-0890 Mobile: 252-423-2300

PLUMBING, MECHANICAL, ELECTRICAL ENGINEER:
ATLANTEC ENGINEERS
 3221 BLUE RIDGE ROAD, SUITE 113
 RALEIGH, NC 27612
 PHONE: (919) 571-1111, FAX: (919) 571-1114

PROJECT NAME:
OLDFIELD MEWS
 PHASE 2
 160 OLD TOWNE RD.
 BLUFFTON, SC

REVISIONS:	DATE:
CLIENT REVIEW	12 / 1 / 15
CLIENT REVIEW	12 / 2 / 15
CLIENT REVIEW	12 / 8 / 15
CLIENT REVIEW	12 / 11 / 15
CLIENT REVIEW	12 / 14 / 15
CLIENT REVIEW	12 / 17 / 15

DRAWING NAME:
BUILDING SECTIONS


PRELIMINARY DRAWINGS
 NOT FOR CONSTRUCTION:

DRAWN BY: _____


DATE: 12 / 17 / 15

SCALE: _____


STAMP:
 THIS COMPUTER FILE/DRAWING IS FOR INFORMATIONAL PURPOSES ONLY AND IS NOT INTENDED FOR CONSTRUCTION. DO NOT START CONSTRUCTION WITHOUT A SEALED SET OF CONSTRUCTION DOCUMENTS FROM THE ARCHITECT.

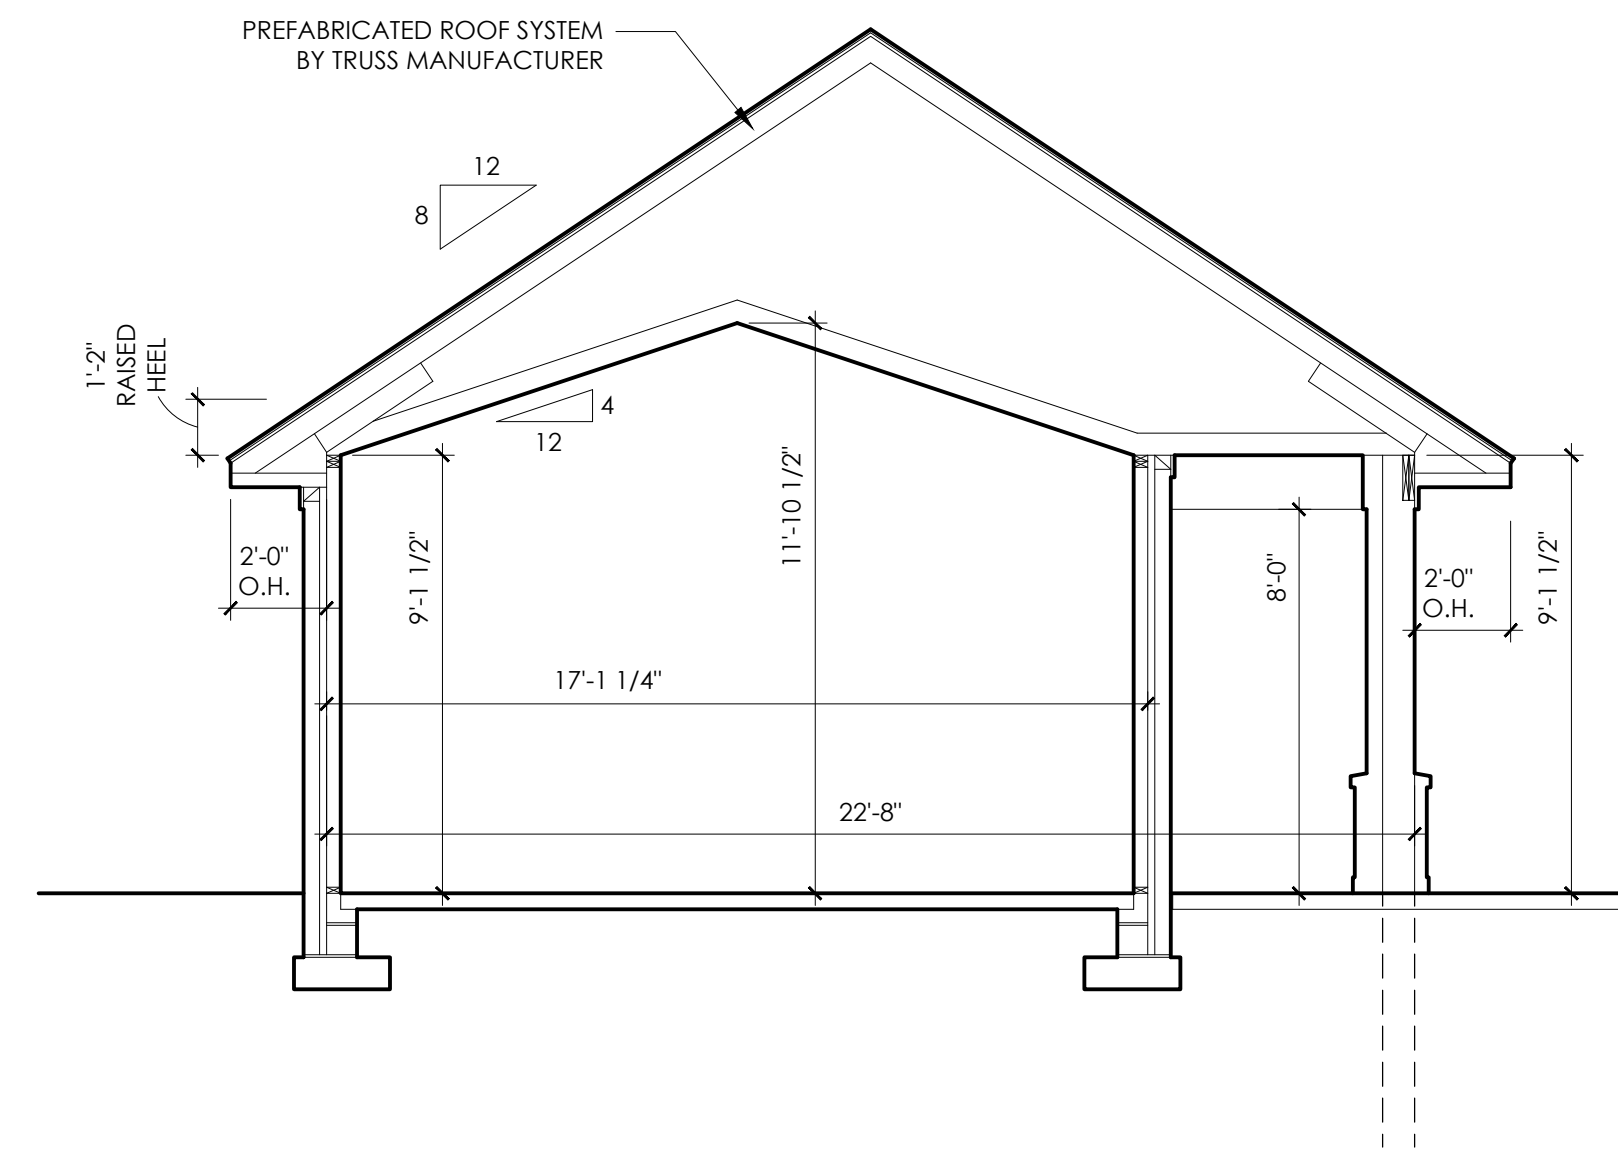


1 BUILDING SECTIONS
 SCALE: 1/4" = 1'-0"

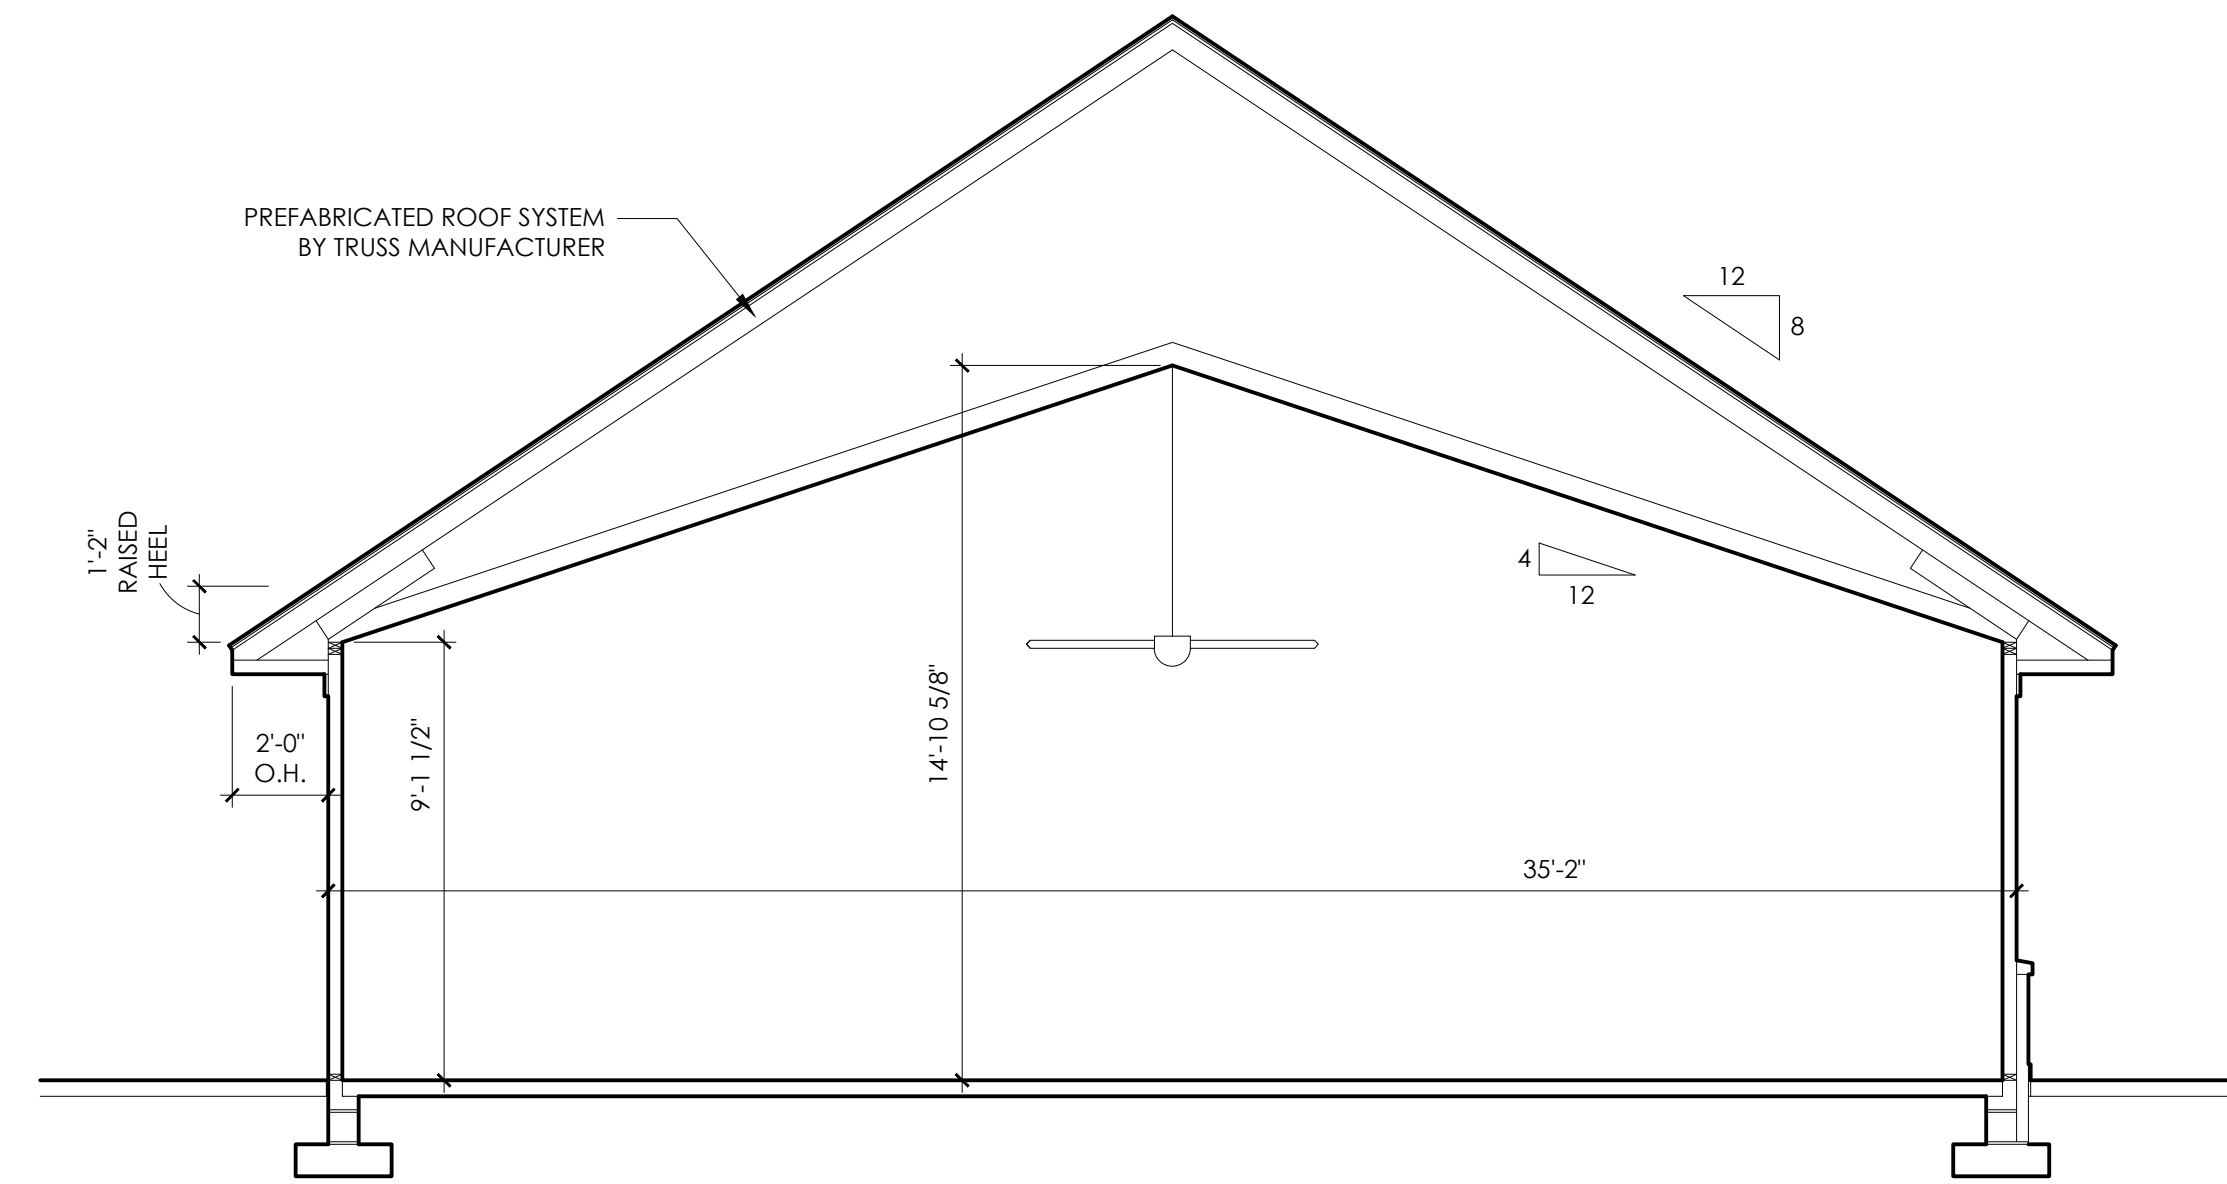

2 BUILDING SECTIONS
 SCALE: 1/4" = 1'-0"

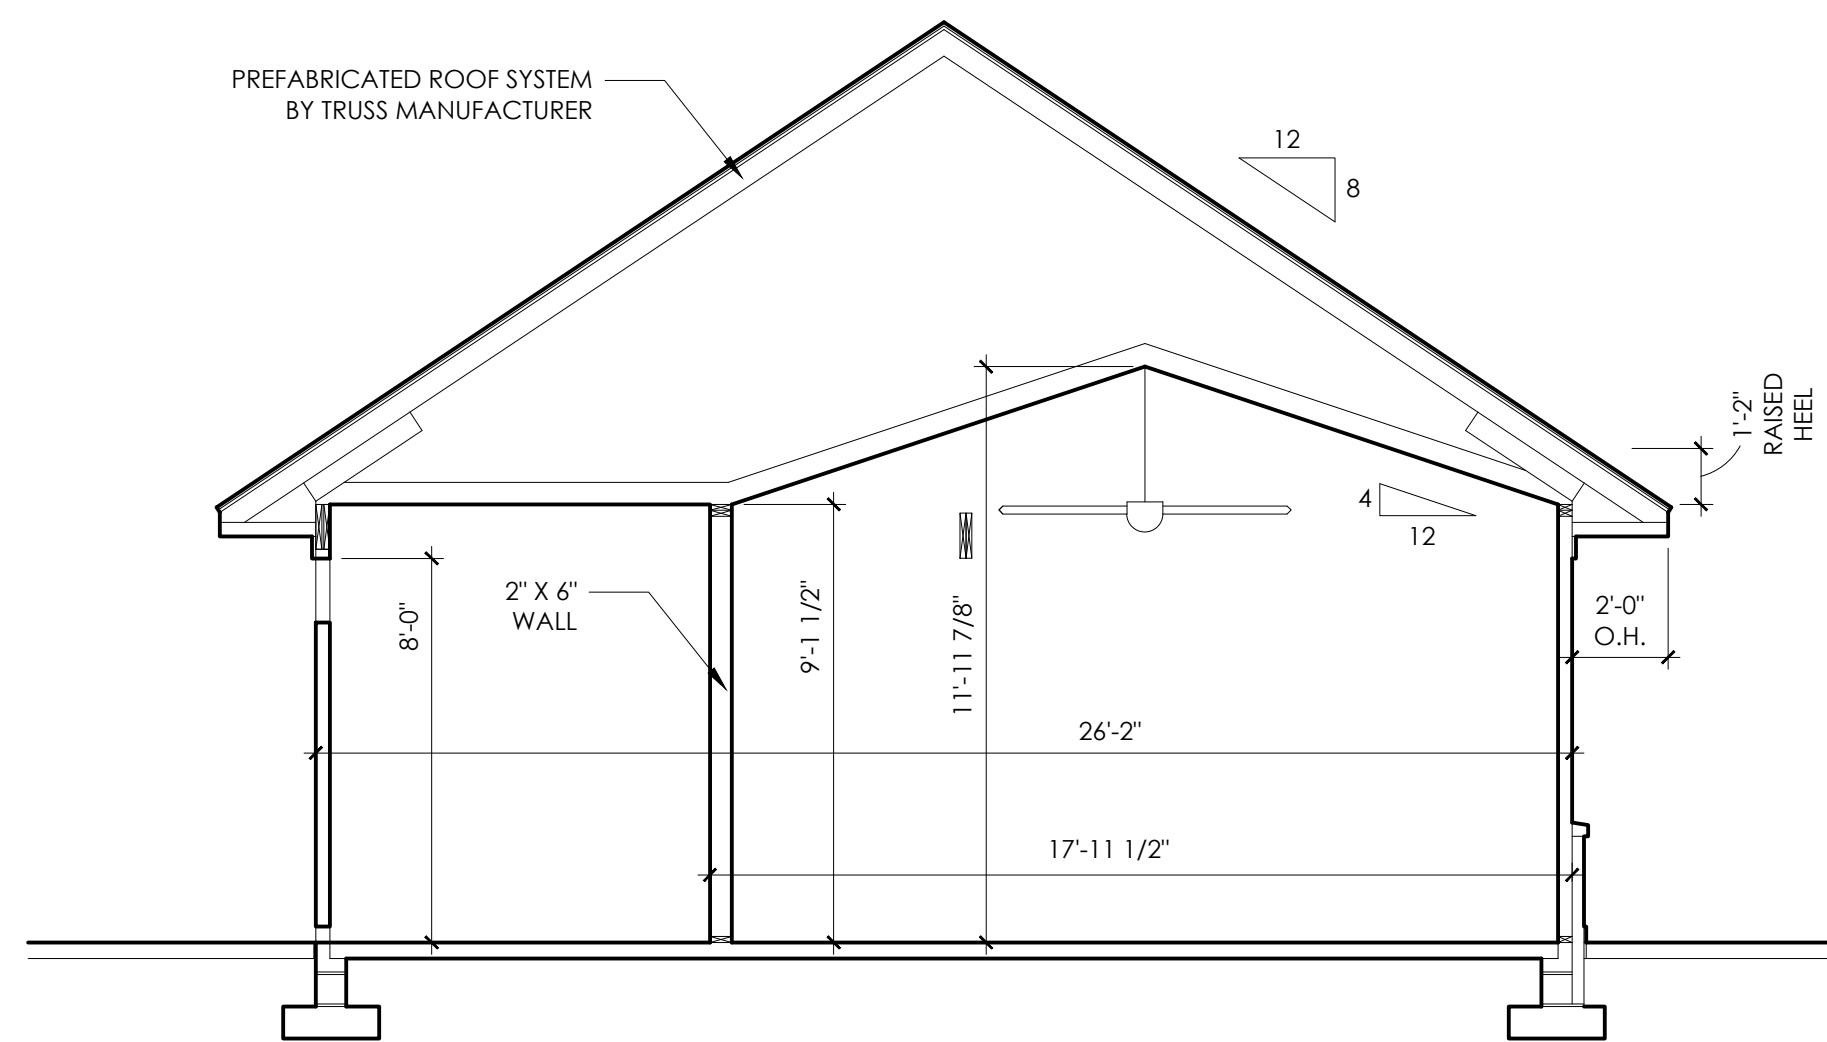

1 BUILDING SECTIONS
 SCALE: 1/4" = 1'-0"

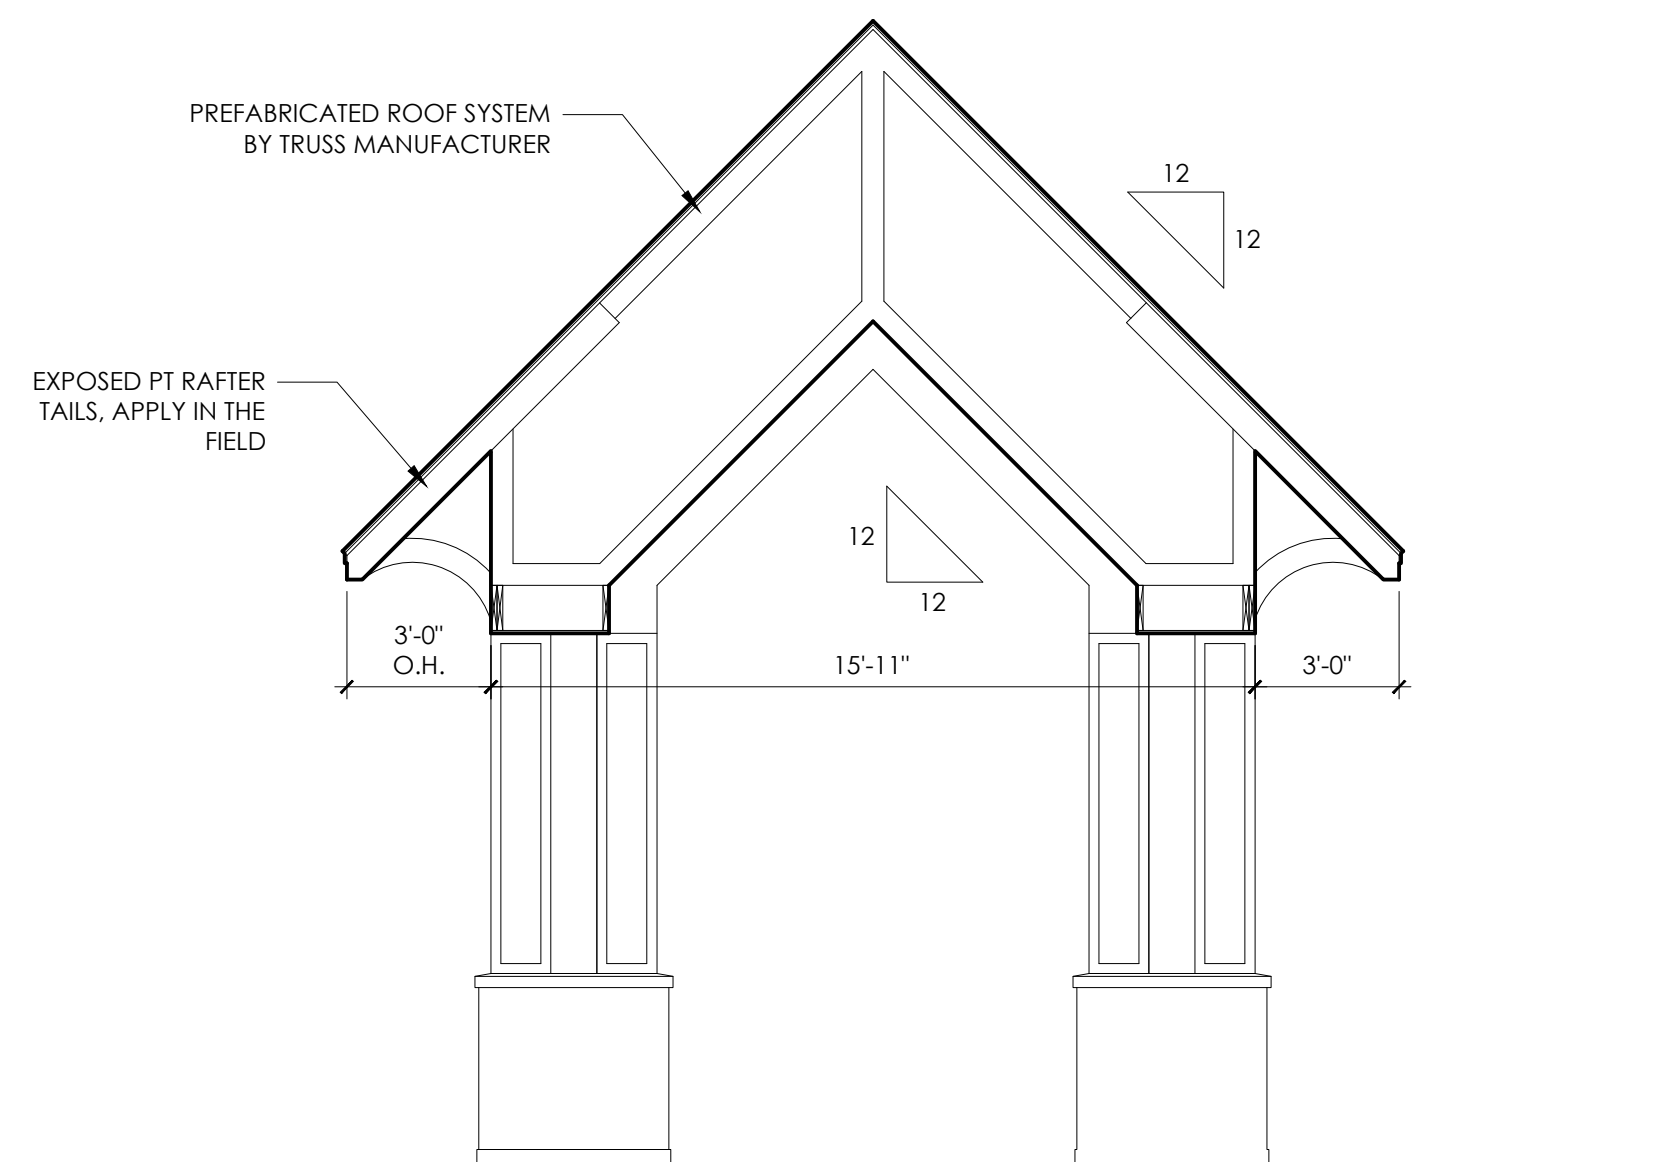

2 BUILDING SECTIONS
 SCALE: 1/4" = 1'-0"