



1 OVERALL WEST ELEVATION
NTS

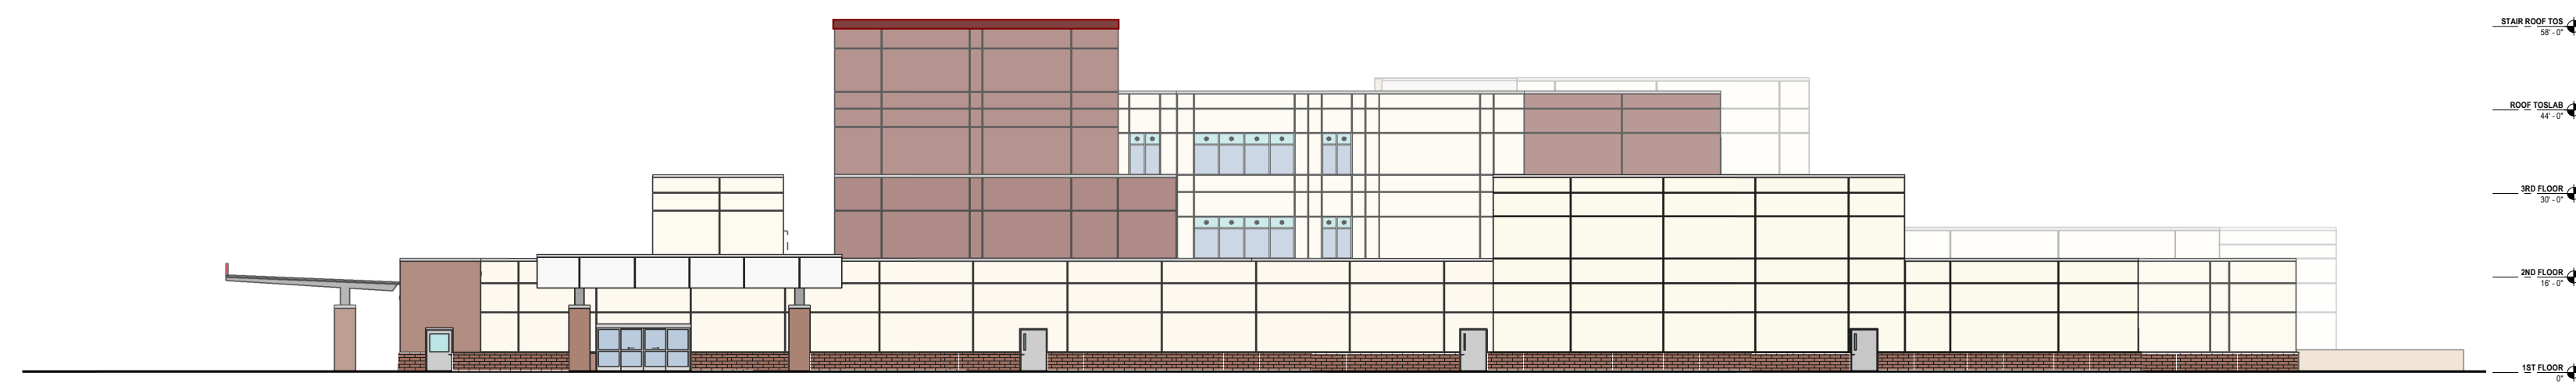

2 OVERALL NORTH ELEVATION
NTS

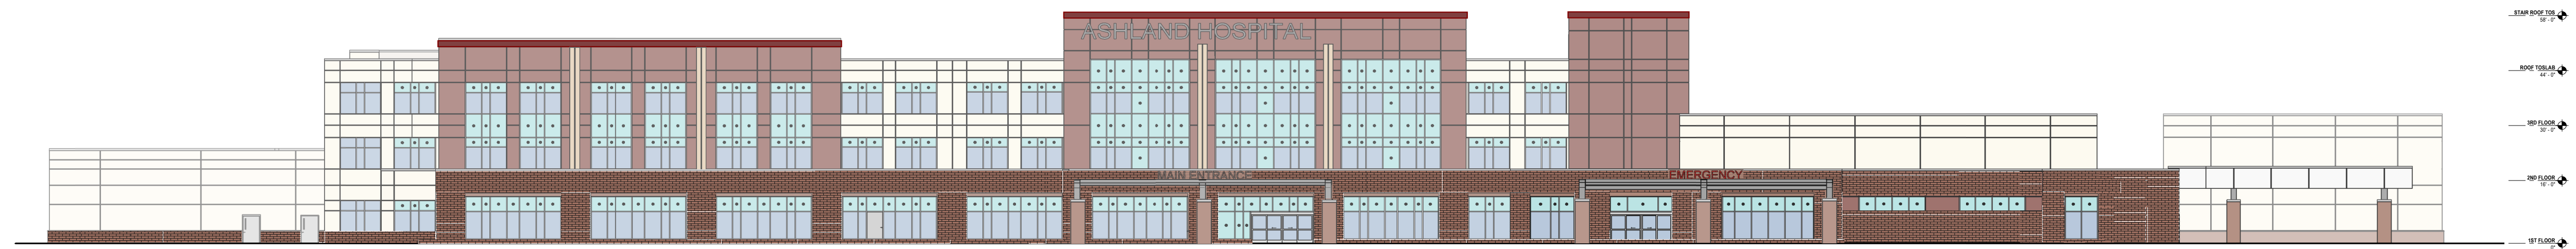

3 OVERALL EAST ELEVATION
NTS



4 OVERALL SOUTH ELEVATION
NTS

EXTERIOR MATERIAL LEGEND	
	EFS COLOR 1
	EFS COLOR 2
	EFS COLOR 3
	BRICK
	VISION GLASS - 1" INSULATED
	SPANDREL #1
	CW CURTAINWALL SYSTEM W/ INSULATING GLASS
	SF STOREFRONT SYSTEM W/ INSULATING GLASS