
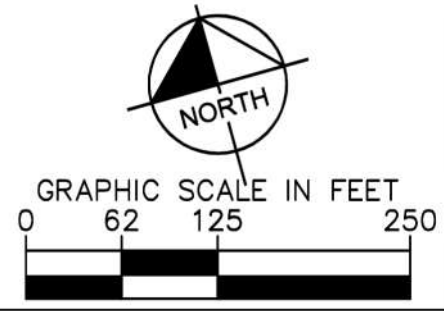


Plotted By: Castilleja, Kristen Sheet Set: KHA Layout: CONCEPT PLAN October 25, 2023 02:58:28pm K:\RIG\_DVA\113020 - Sheetz\XXX - Woodman Rd and Mountain Road\CAD\Exhibits\2023-10-24 Woodman Concept Layout Exhibit  
 This document, together with the drawings and design presented herein, is intended only for the specific purpose and client for which it was prepared. Review of and approval of this document without written authorization and adaptation by Kimley-Horn and Associates, Inc. shall be without liability to Kimley-Horn and Associates, Inc.

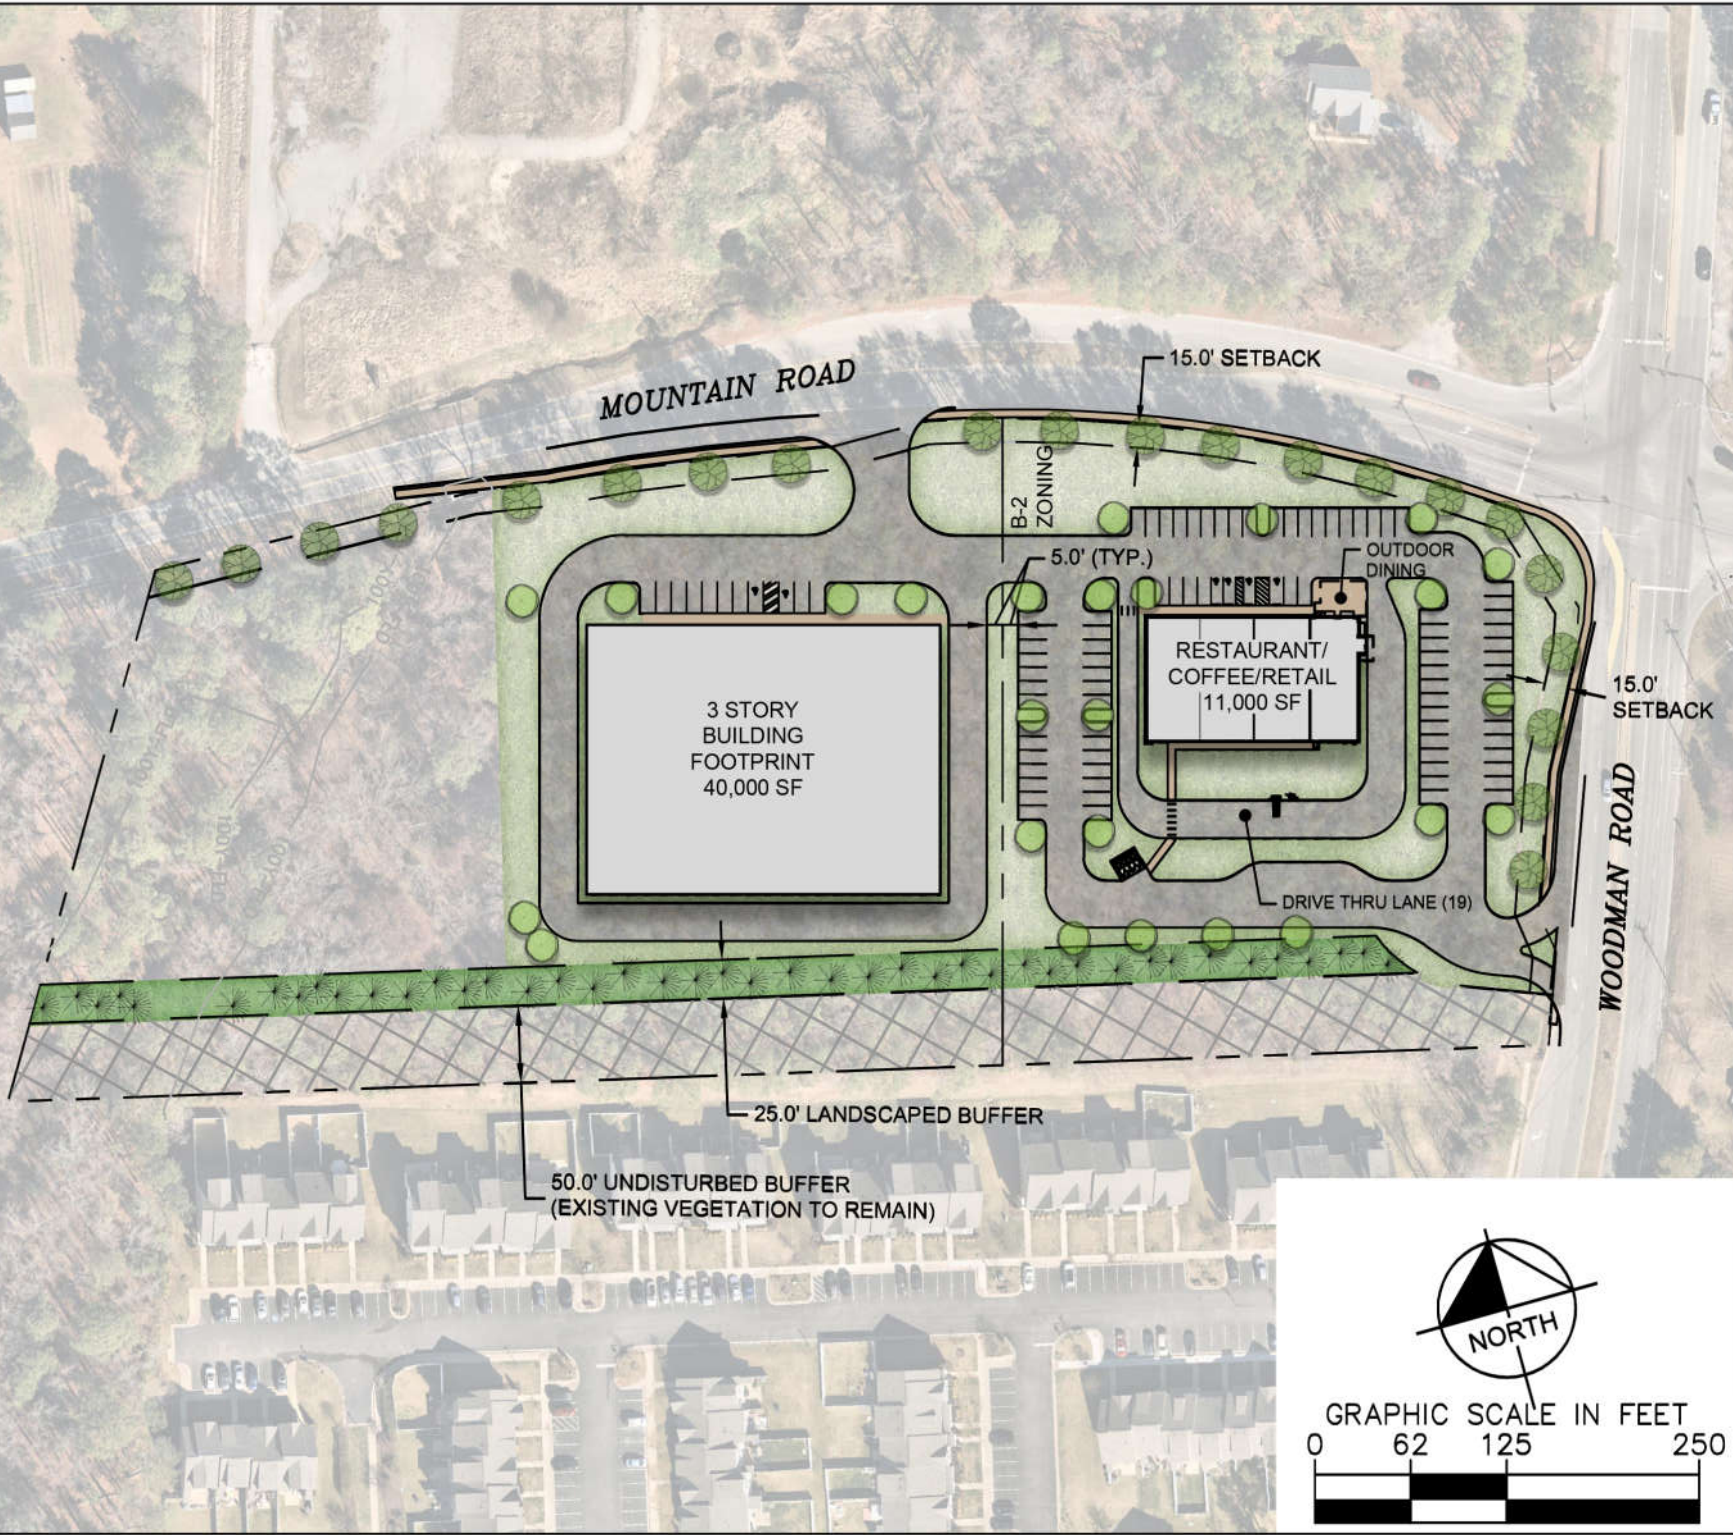

No.	REVISIONS	DATE	BY

**Kimley-Horn**  
 © 2023 KIMLEY-HORN AND ASSOCIATES, INC.  
 2039 MAYNELL STREET, SUITE 200, RICHMOND, VA 23229  
 PHONE: 804-675-3962  
 WWW.KIMLEY-HORN.COM

**CONCEPT PLAN**

KHA PROJECT	RRP
DATE	10/25/2023
SCALE AS SHOWN	AS SHOWN
DESIGNED BY	KPC
DRAWN BY	KPC
CHECKED BY	RRP

**WOODMAN AND MOUNTAIN ROAD**

HENRICO COUNTY VA

SHEET NUMBER  
**1 OF 1**