



H:\AS00490.00_ASHCAKE LF EXPANSION - See 008300490.00 for 2024. Forward\CUP\2024_CUP_RENEWAL\ABP-CUP-LINE-OF-SIGHT-CUP-5-2024.dwg Plotfile: Nov 22, 2024-11:09pm

SCALE:
1" = 200' (H)
1" = 100' (V)

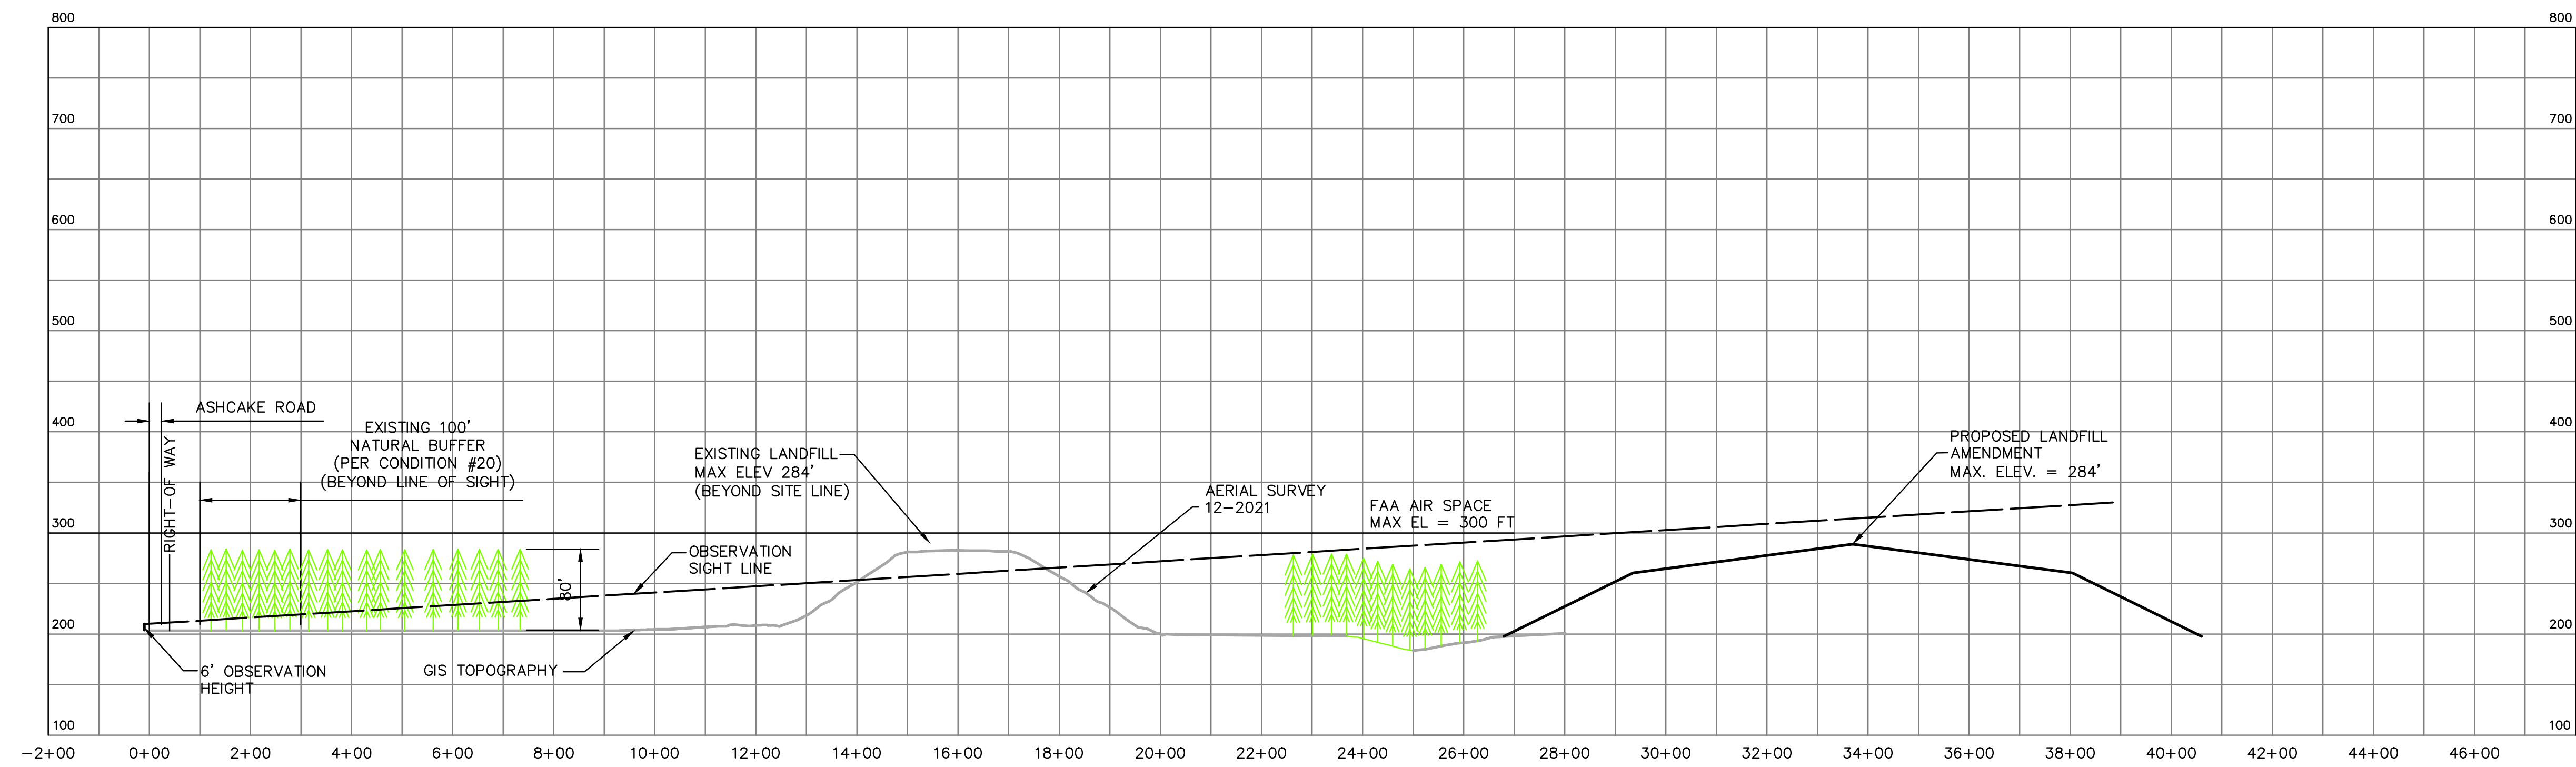

LINE OF SIGHT
ALONG ENTRANCE ROAD

SCALE:
1" = 200' (H)
1" = 100' (V)

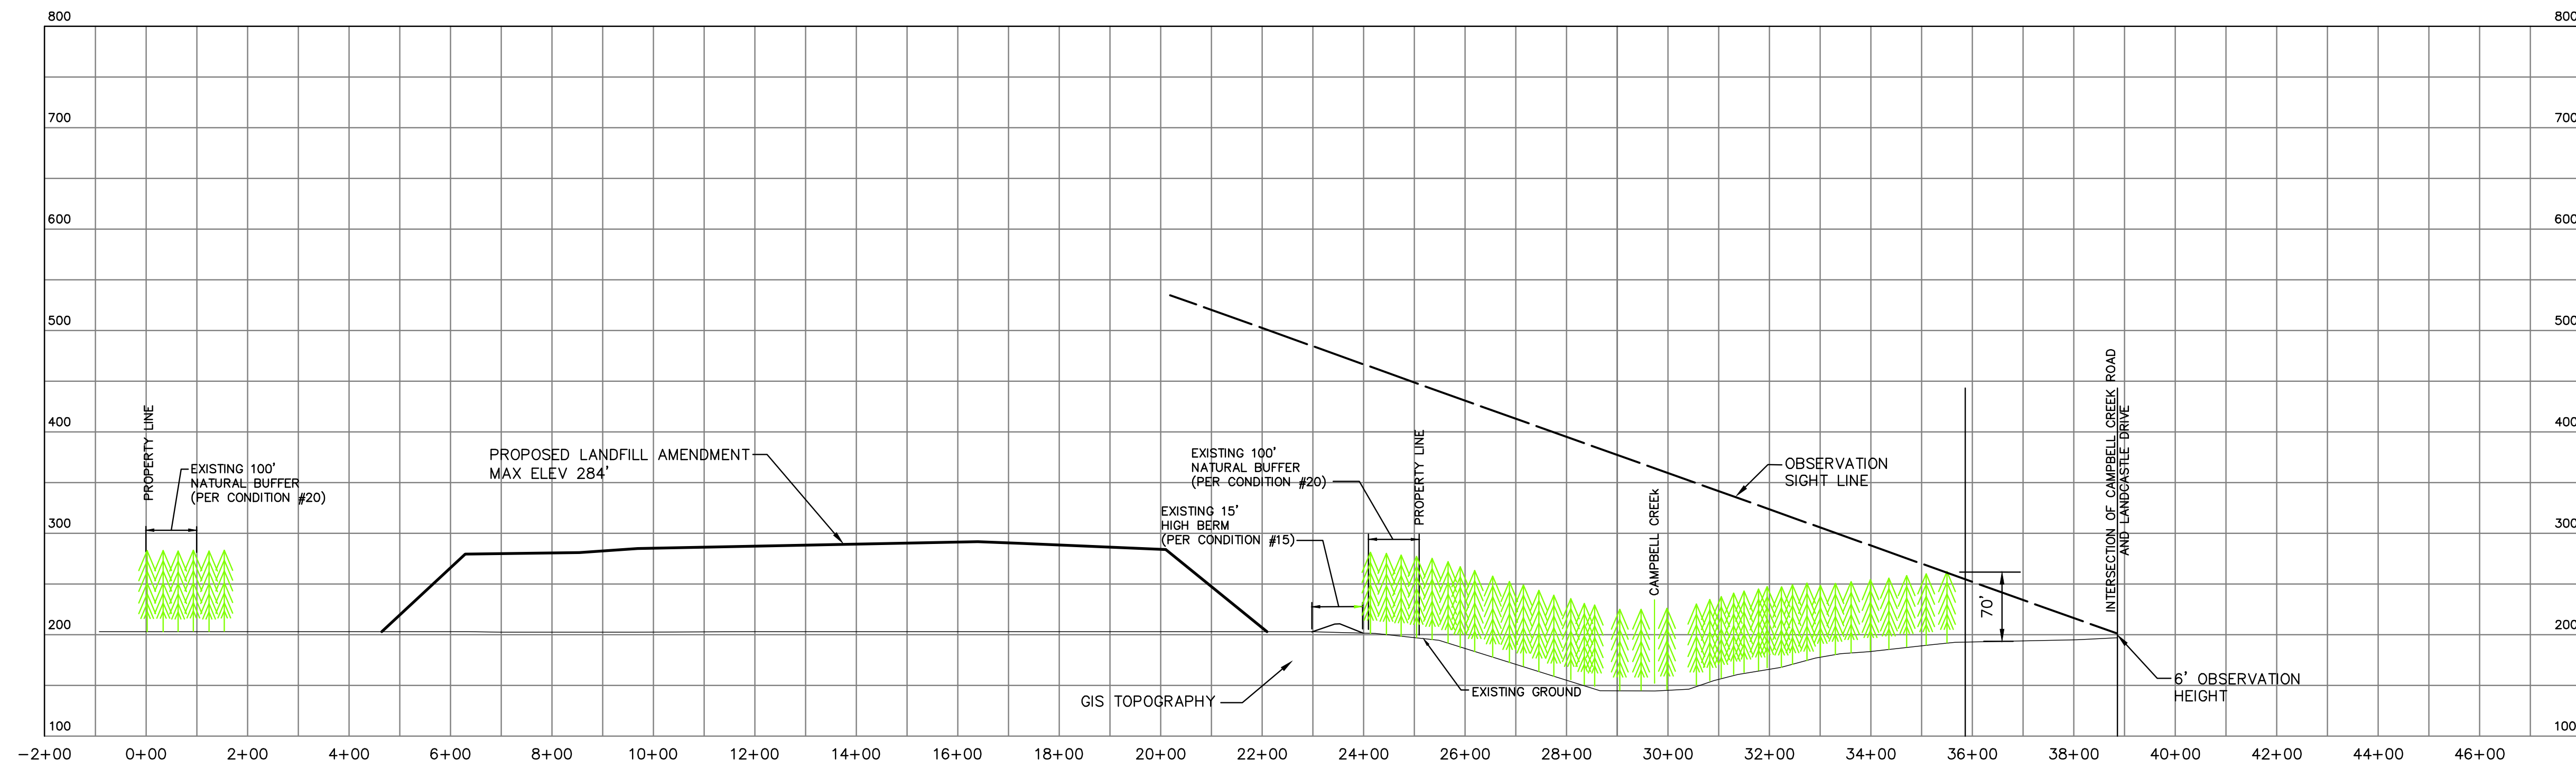

LINE OF SIGHT
FROM MOUNT HERMAN FARMS



No.	Revision	By	Date
	REVISED TO REFLECT NEW CONDITIONS	BLD	07/12/2022
	REVISED PER NEW CUP APPLICATION	BLD	11/25/2024

This drawing, its contents, and each component of this drawing are the property of and proprietary to ARM Group LLC and shall not be reproduced or used in any manner without the express, written consent of ARM Group LLC.

Designed	SB/RLH
Checked	MSC
Drawn	SB/BLD
Date	JAN 04, 2022
Project No.	008300490.00

CONDITIONAL USE PERMIT
LINE OF SIGHT
HANOVER COUNTY, VIRGINIA

ASHCAKE ROAD LANDFILL
10022 ASHCAKE ROAD