


**PARKER CONSULTING, LLC**  
12511 HIDDEN OAKS COURT  
HENRICO, VIRGINIA 23233  
TEL (804) 308-0483 • FAX (804) 308-2476  
parkerlic@comcast.net

**SCHEMATIC #10**  
**OLD PUMP ROAD**  
R-5A ZONING  
THREE CHOPT DISTRICT  
HENRICO COUNTY, VIRGINIA

DATE	REVISION	CHECK BY

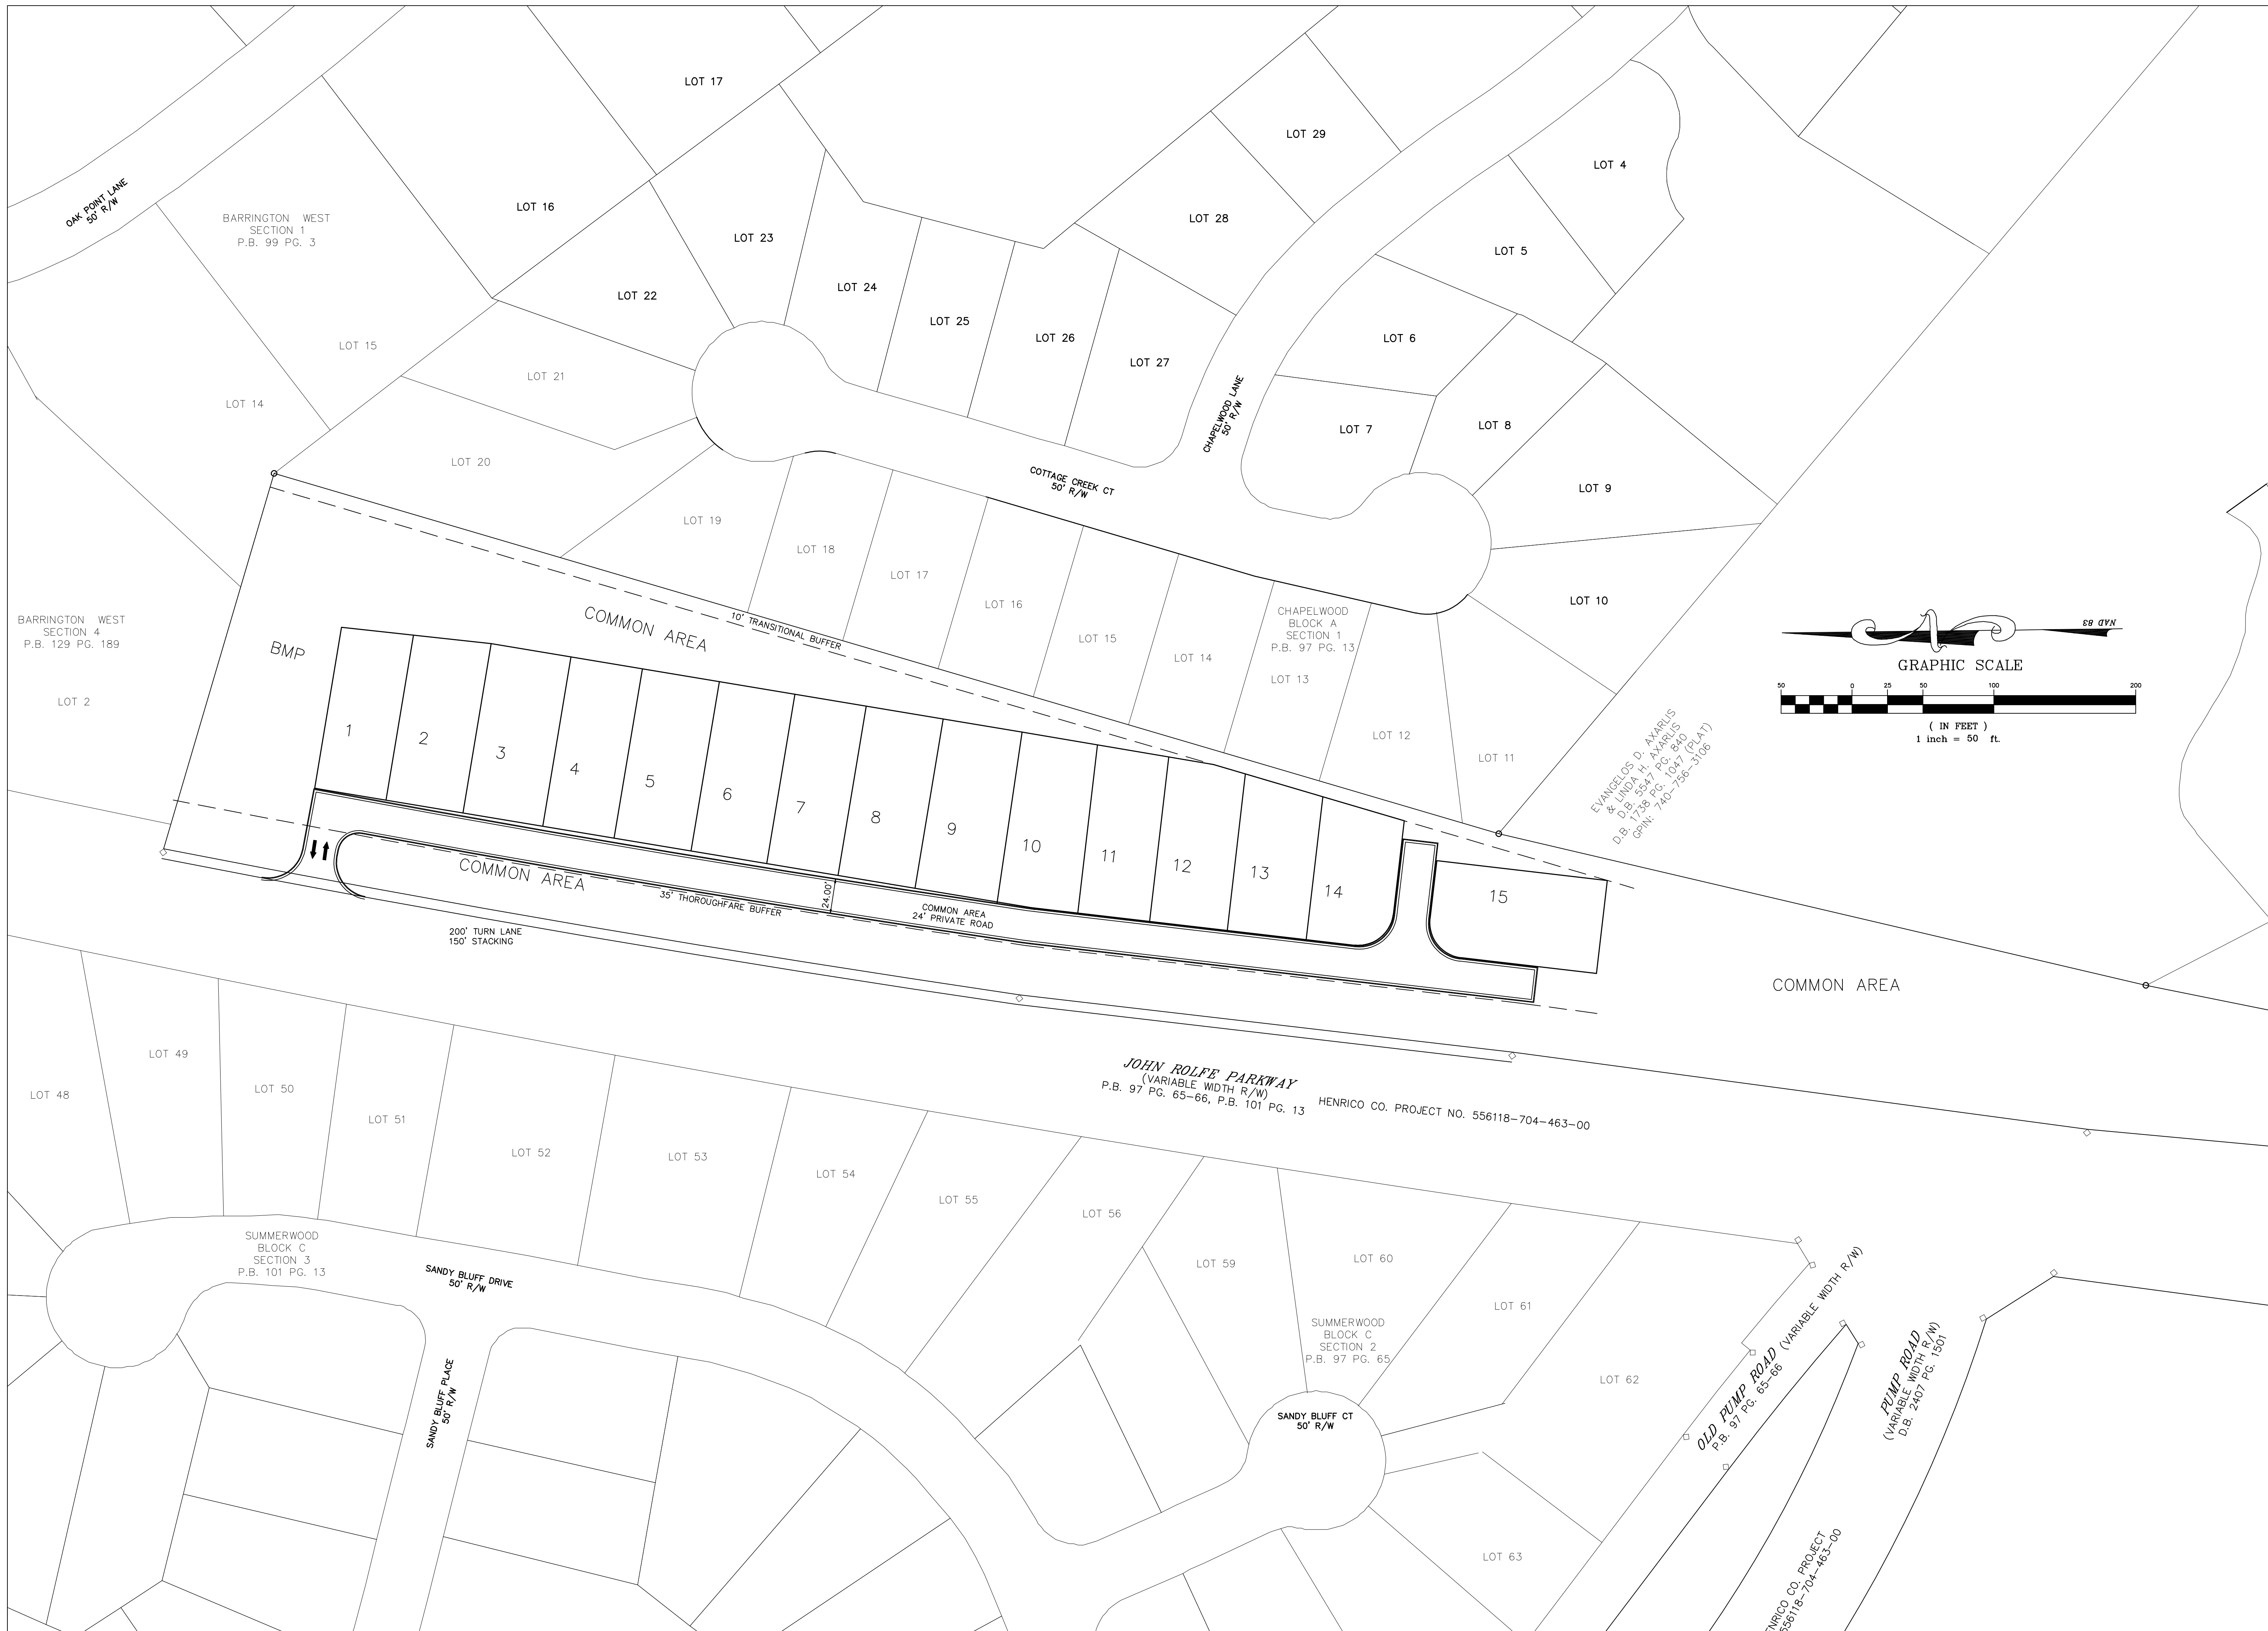

**PARKER CONSULTING, LLC**  
 12511 HIDDEN OAKS COURT  
 HENRICO, VIRGINIA 23233  
 TEL (804) 308-0483 • FAX (804) 308-2476  
 parkerlic@comcast.net

**SCHEMATIC #8**  
**JOHN ROLFE PARKWAY**  
 R-5A ZONING  
 THREE CHOPT DISTRICT  
 HENRICO COUNTY, VIRGINIA

DATE	REVISION	CHECK BY

DATE: 05/15/22  
 SCALE: 1" = 50'  
 DESIGN BY: FPP  
 DRAWN BY: FPP  
 CHECK BY: FPP  
 OLDPUMP  
 SHEET 1 OF 1