



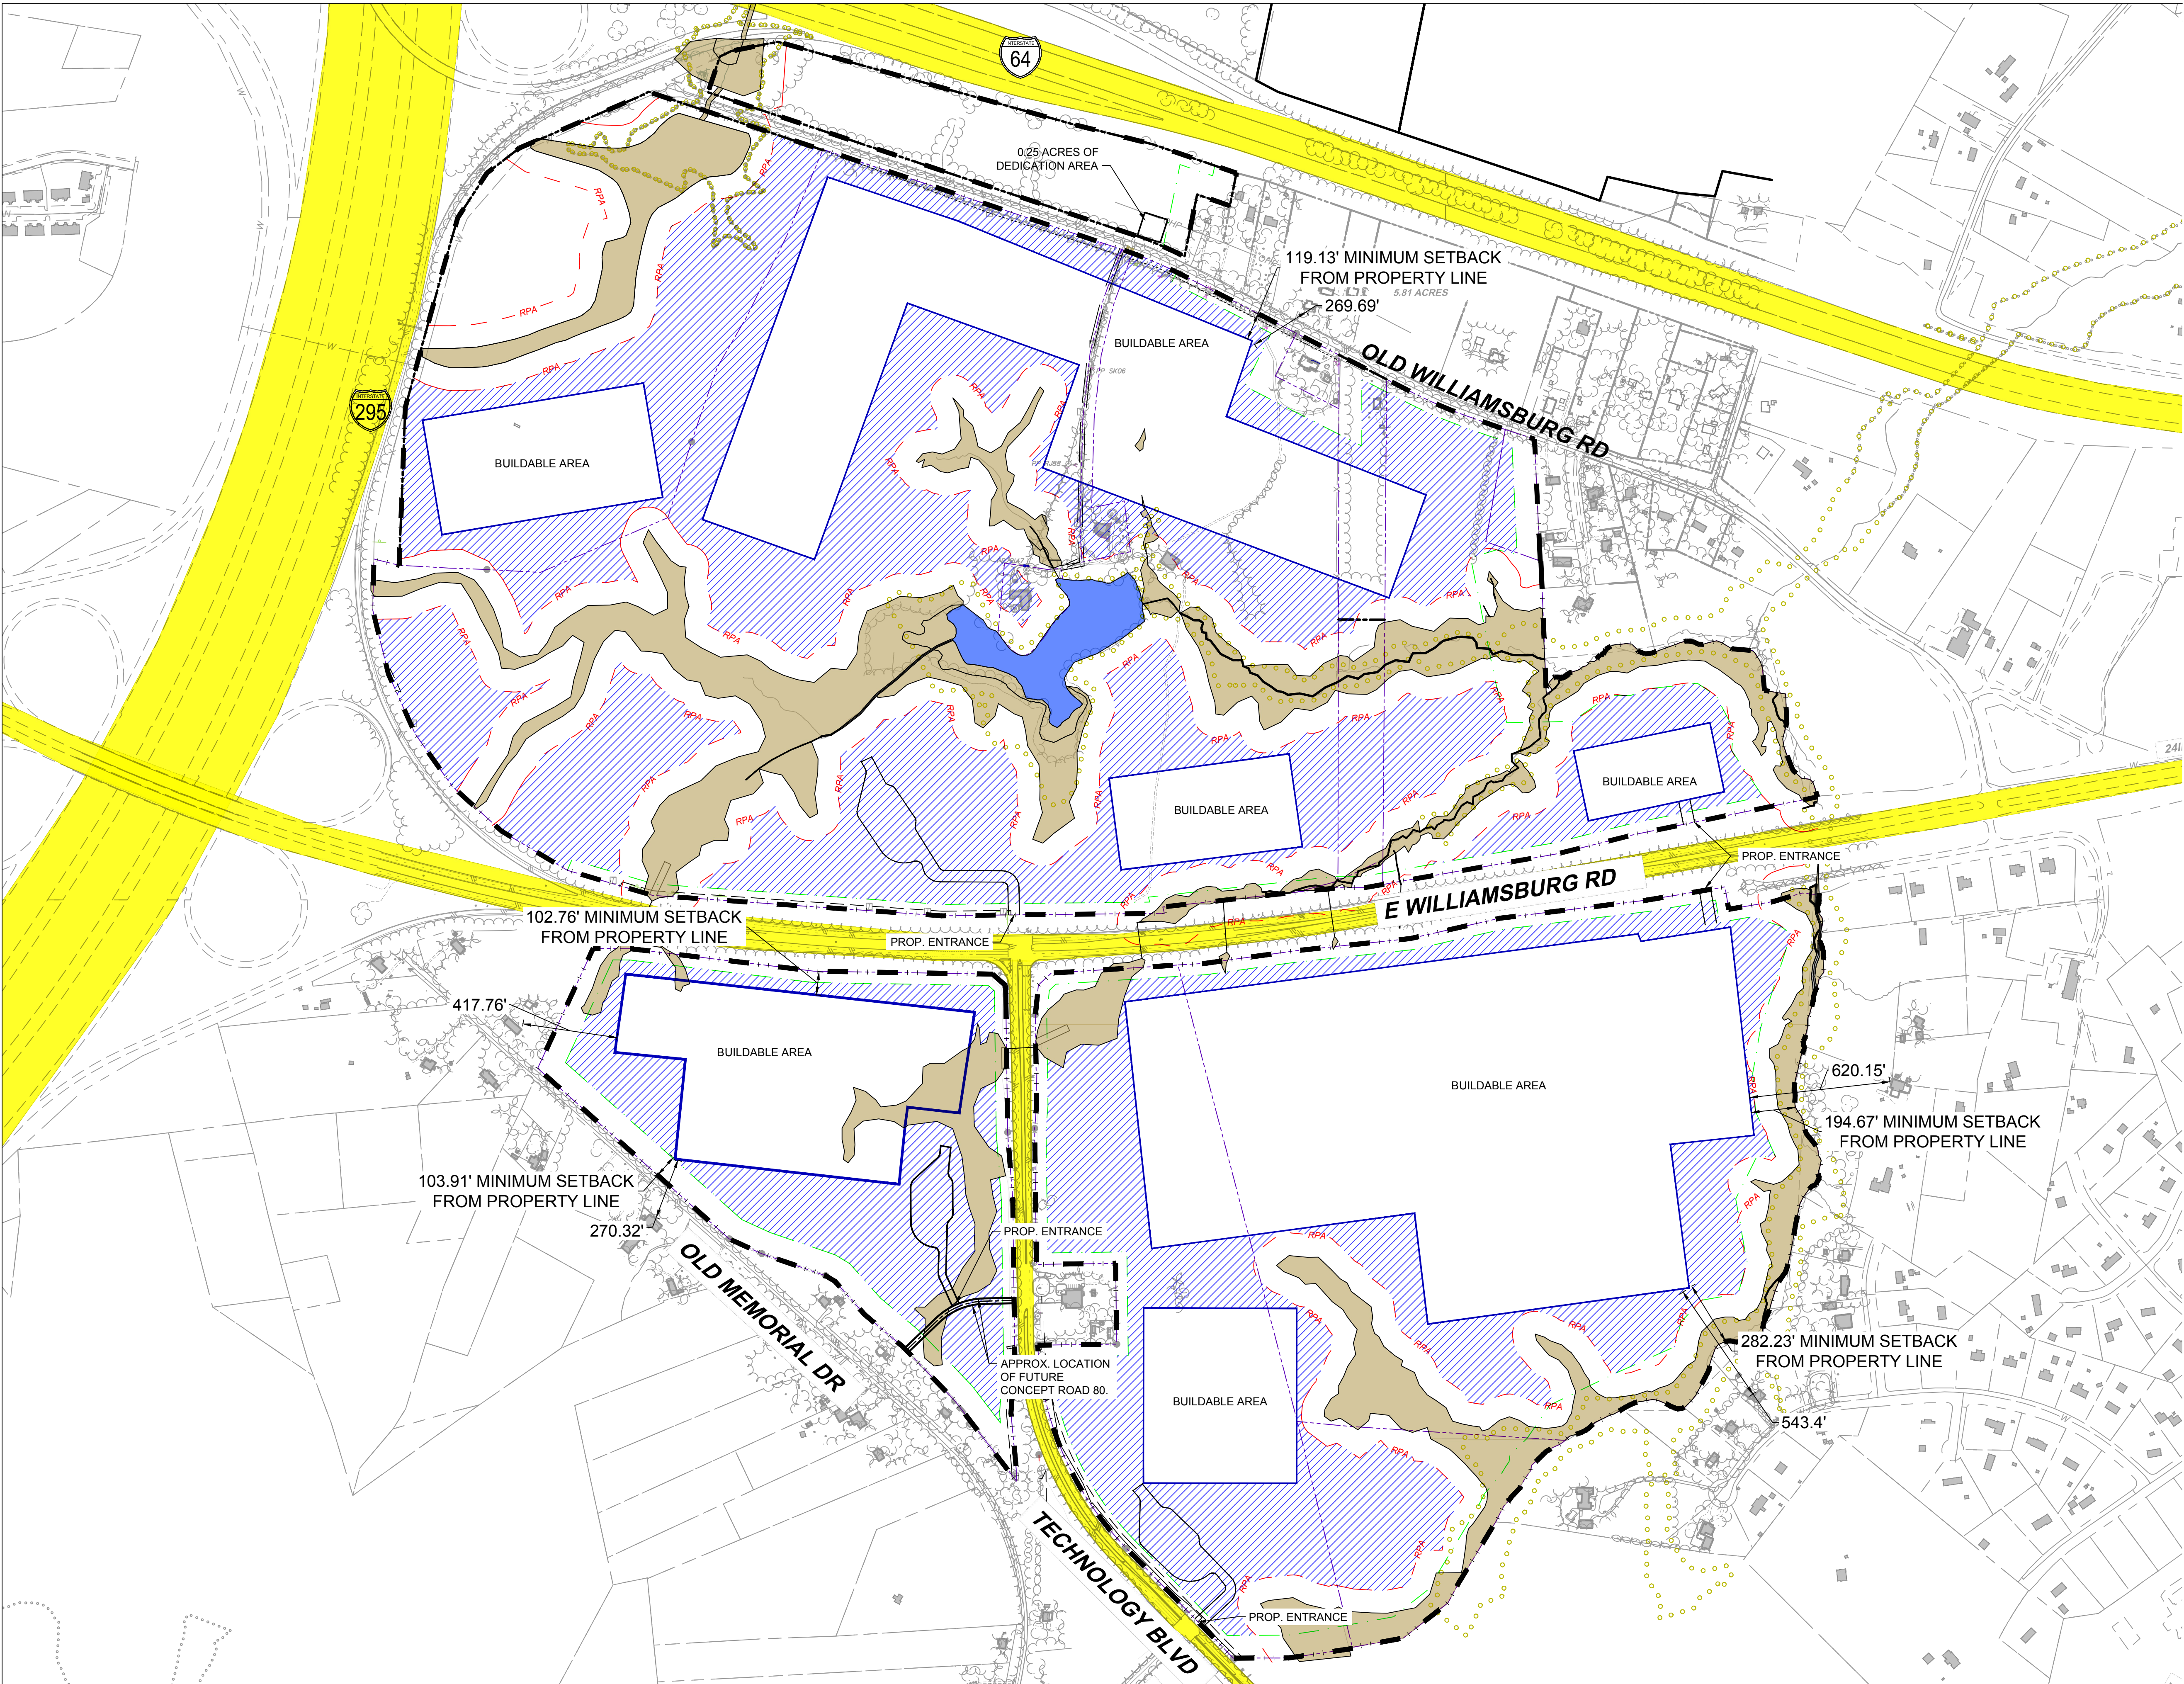


WHITE OAK TECHNOLOGY PARK 2 - OVERALL DEVELOPABLE AREA

February 27, 2024

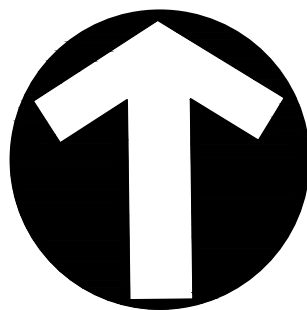


SCALE 1"=350'
0 350' 700'

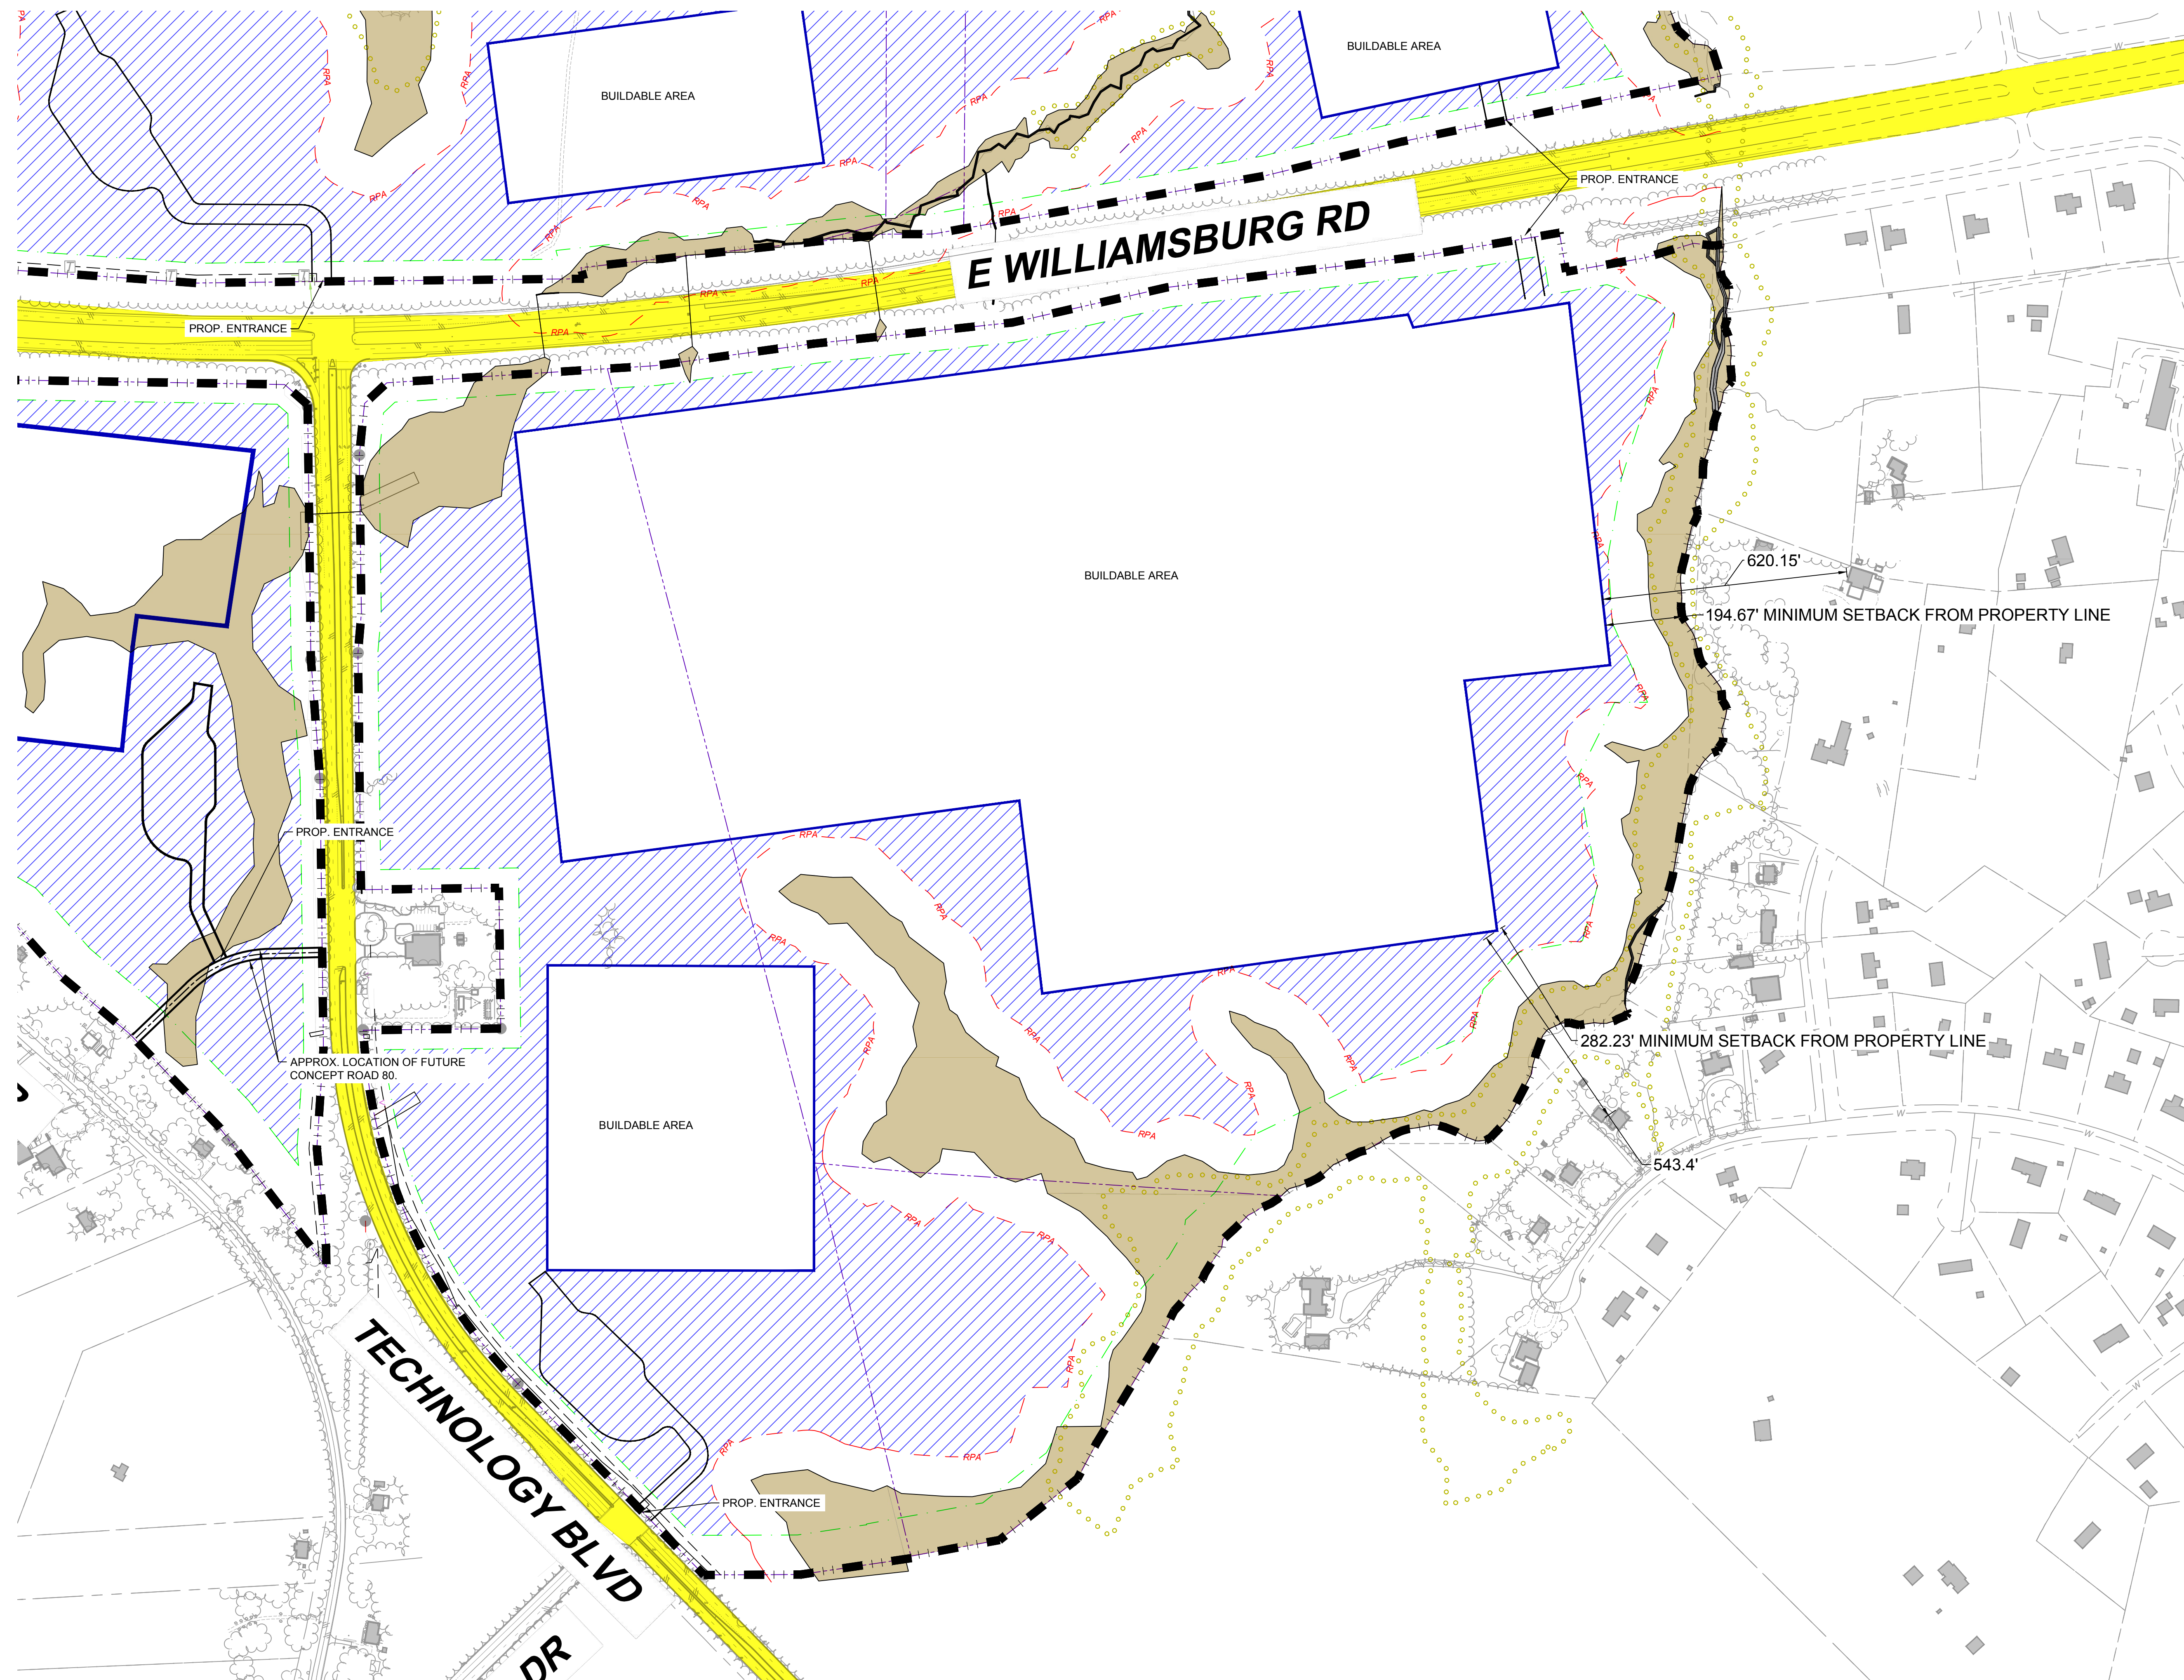


WHITE OAK TECHNOLOGY PARK 2 - SE QUAD DEVELOPABLE AREA

February 27, 2024

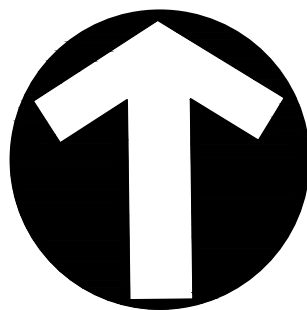




TIMMONS GROUP
YOUR VISION ACHIEVED THROUGH OURS.
S:\30148156-White_Oak_Mapping\DWG\Sheet\Exhibit\2024.02.27.DEV AREA\White Oak Mapping - DEV AREA.dwg | Plotted on 2/27/2024 4:52:57 PM | by Cameron Fry

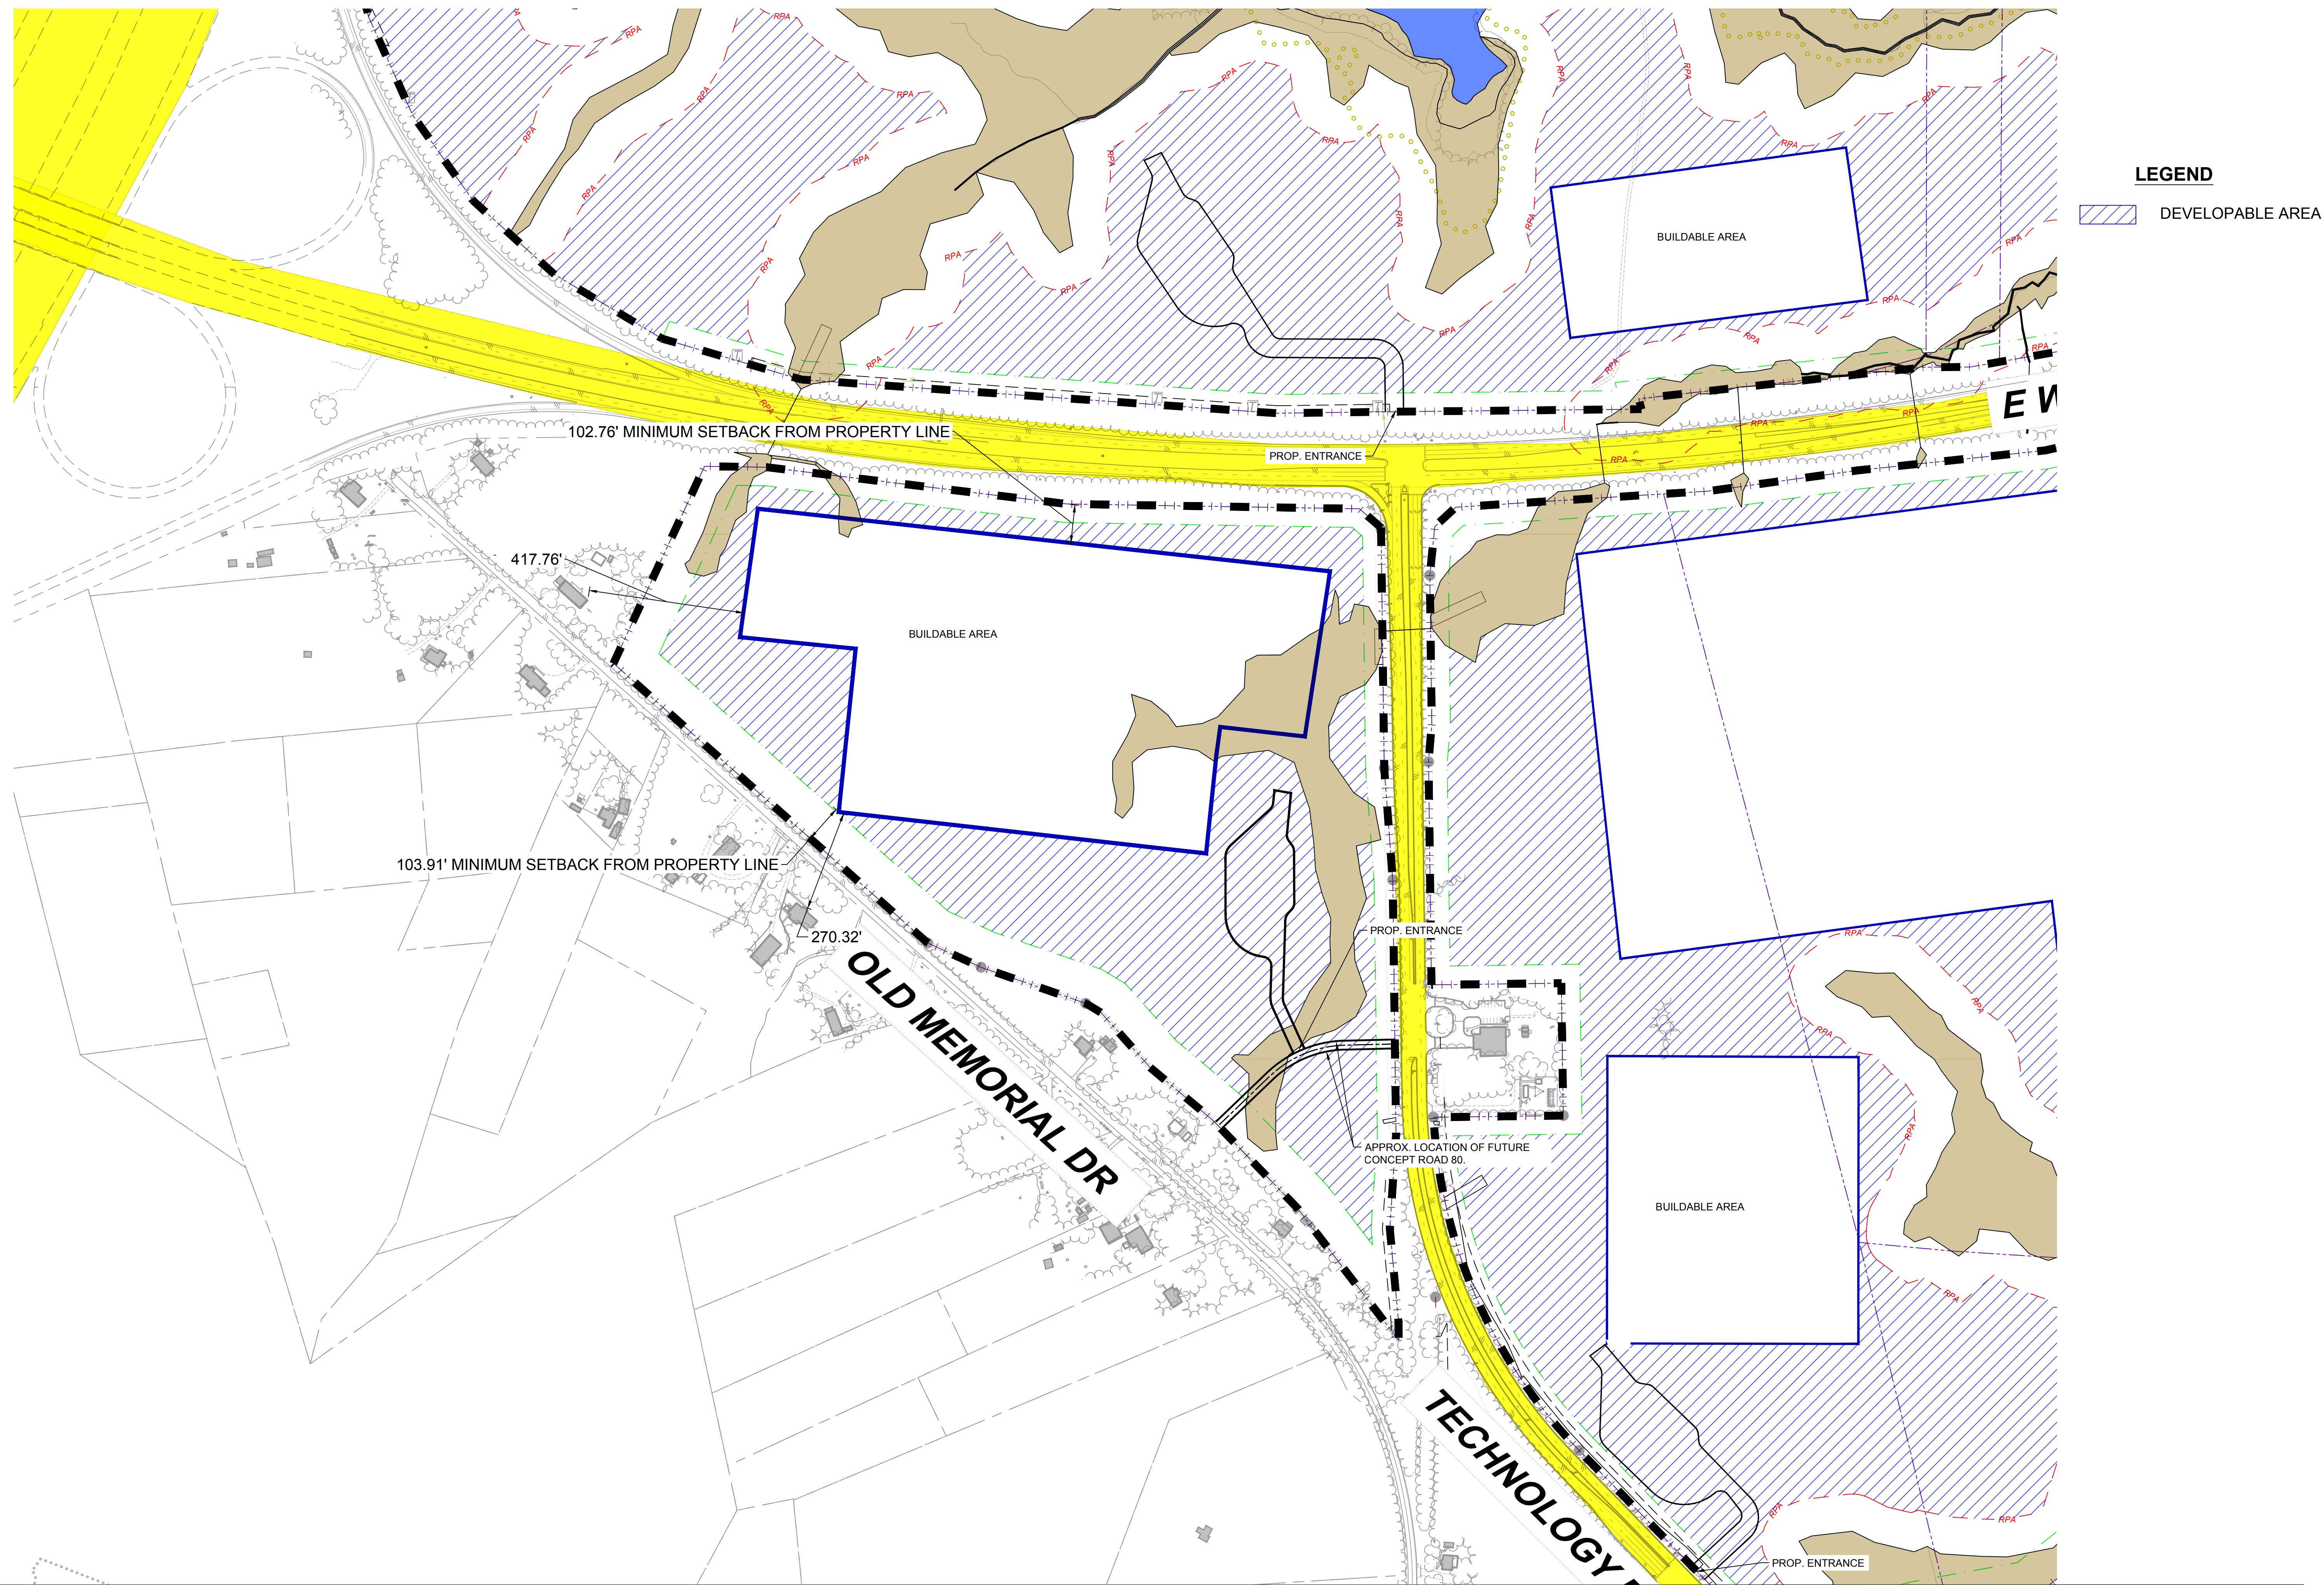

WHITE OAK TECHNOLOGY PARK 2 - SW QUAD DEVELOPABLE AREA


February 27, 2024

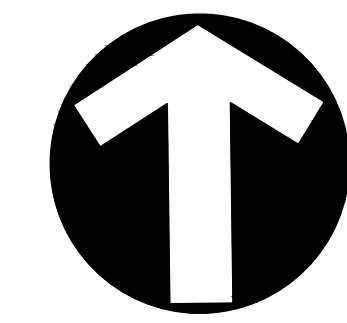

SCALE 1"=200'
0 200' 400'




TIMMONS GROUP
YOUR VISION ACHIEVED THROUGH OURS.
S:\30148156-White_Oak_Mapping\DWG\Sheet\Exhibit\2024.02.27.DEV AREA\White Oak Mapping -DEV AREA.dwg | Plotted on 2/27/2024 4:53:43 PM | by Cameron Fry

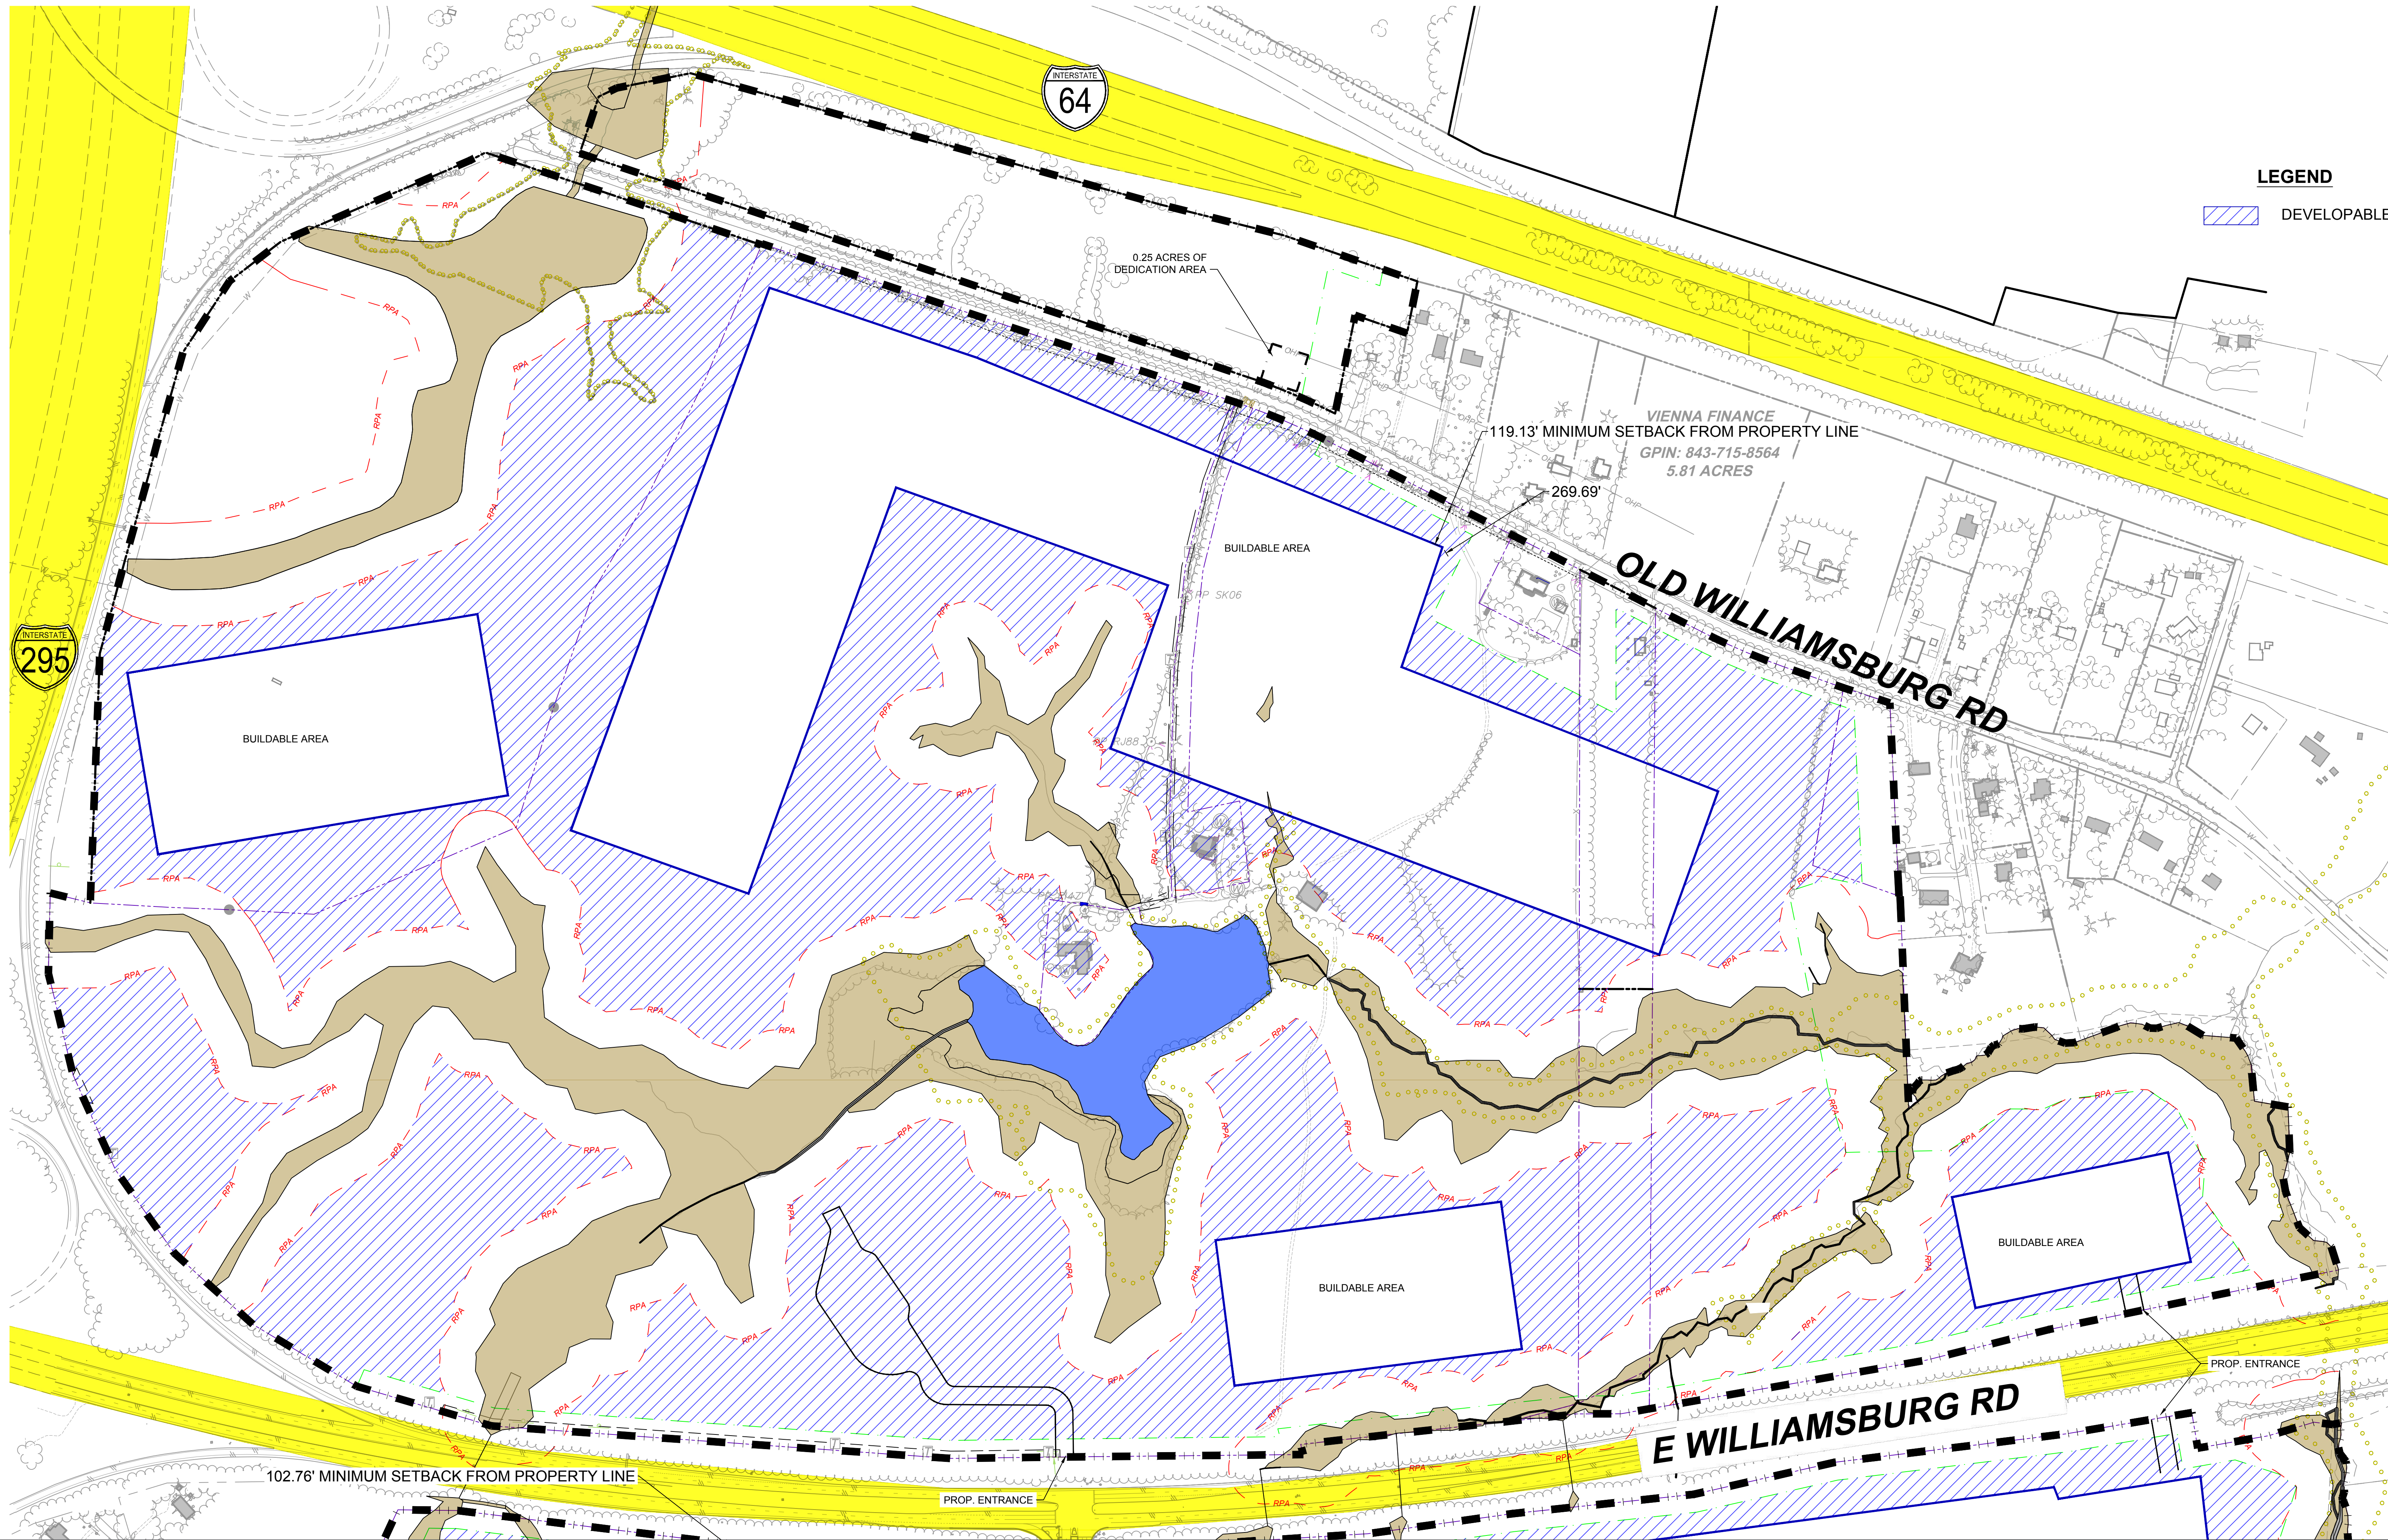

WHITE OAK TECHNOLOGY PARK 2 - NORTH QUAD DEVELOPABLE AREA

February 27, 2024

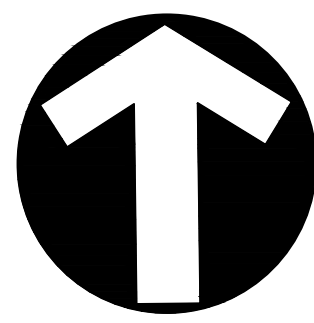

SCALE 1"=200'
0 200' 400'



TIMMONS GROUP
YOUR VISION ACHIEVED THROUGH OURS.
S:\30148156-White_Oak_Mapping\DWG\Sheet\Exhibit\2024.02.27-DEV AREA\White Oak Mapping -DEV AREA.dwg | Plotted on 2/27/2024 4:54:38 PM | by Cameron Fry