



The Site Design Company
 CIVIL ENGINEERING AND LAND DEVELOPMENT CONSULTING
 268 HIGH STREET - PETERSBURG, VIRGINIA 23803
 www.sitedesignco.com
 PHONE: 804-720-9040
 EMAIL: thompson@sitedesignco.com
 PROJECT MANAGER: CHRIS THOMPSON
 PROJECT #:

DATE: SEPTEMBER 26, 2022

REVISION BLOCK	

**TOWNPLACE SUITES @
 REDWATER CREEK ROAD**
 CHESTERFIELD COUNTY, VA
 SCHEMATIC LAYOUT

SHEET NO.
C1

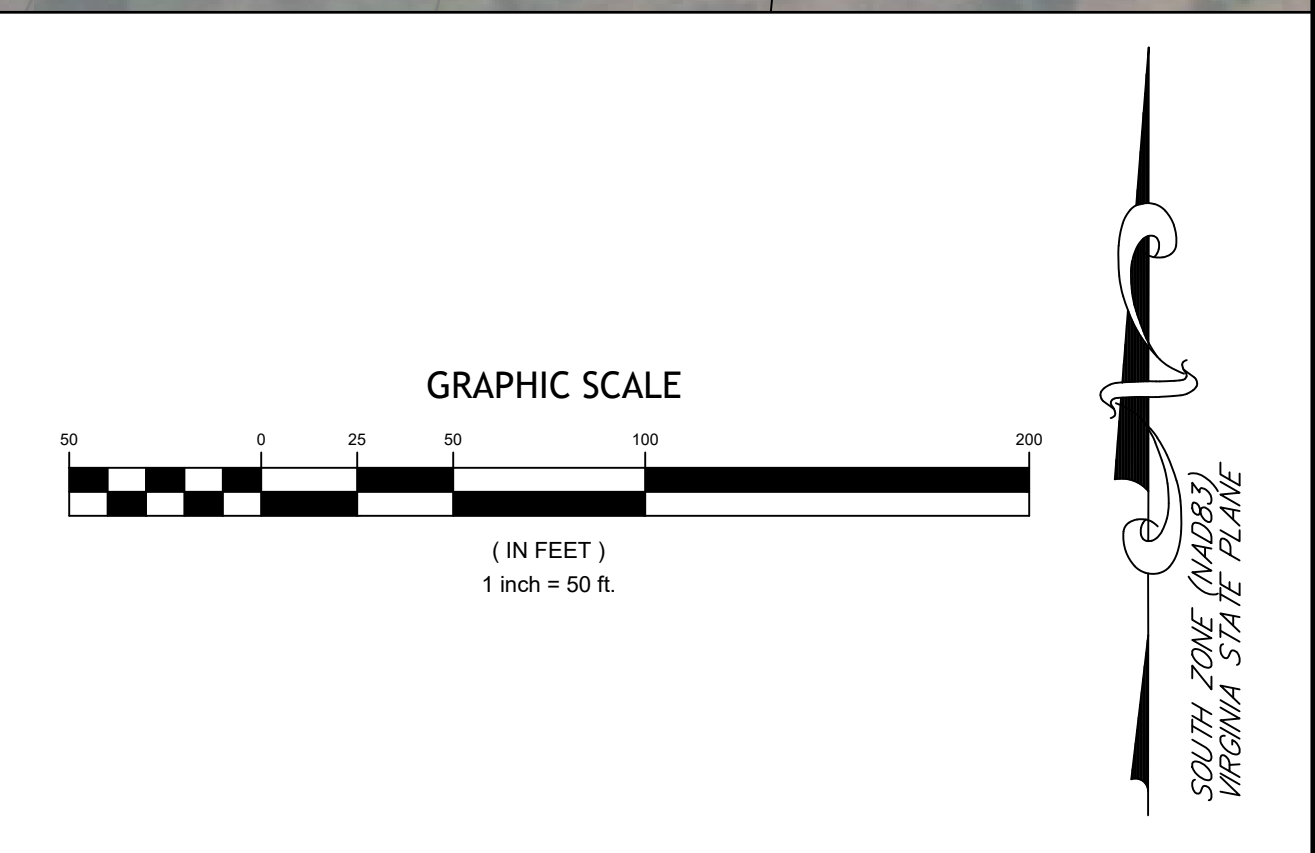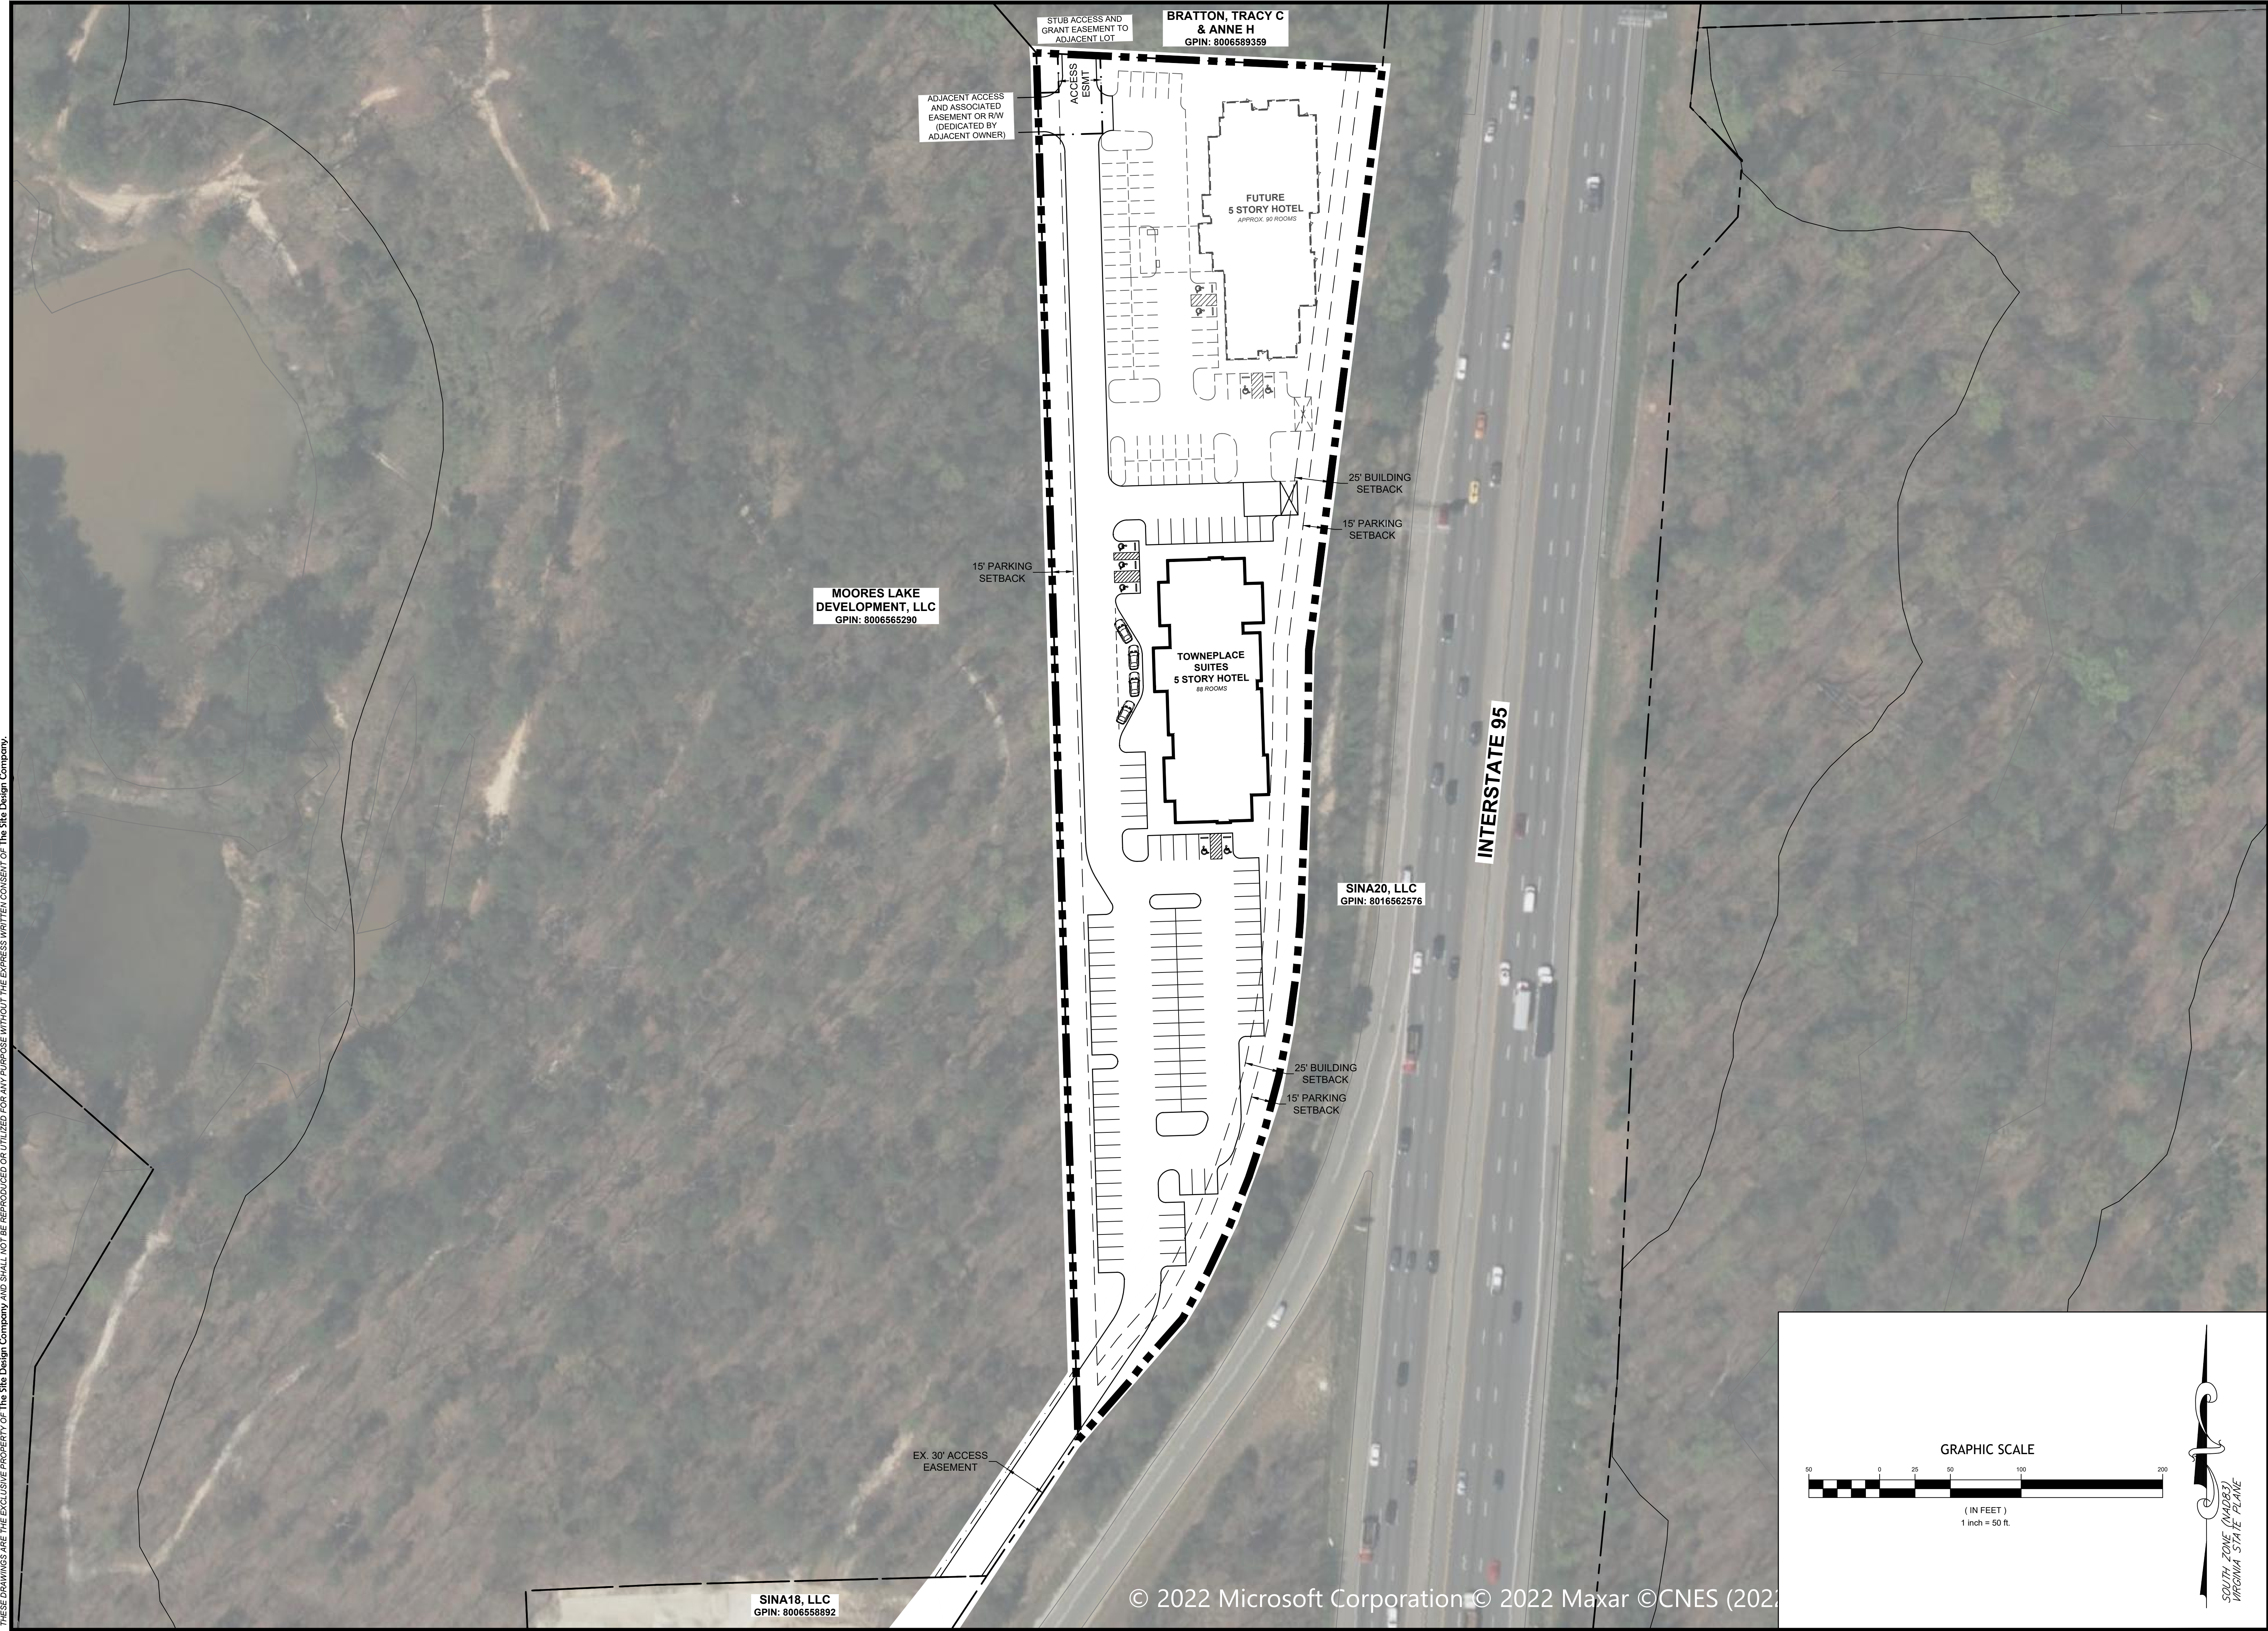

THESE DRAWINGS ARE THE EXCLUSIVE PROPERTY OF The Site Design Company, AND SHALL NOT BE REPRODUCED OR UTILIZED FOR ANY PURPOSE WITHOUT THE EXPRESS WRITTEN CONSENT OF The Site Design Company.